


ROOF PLAN
SCALE: 1/4" = 1'-0"

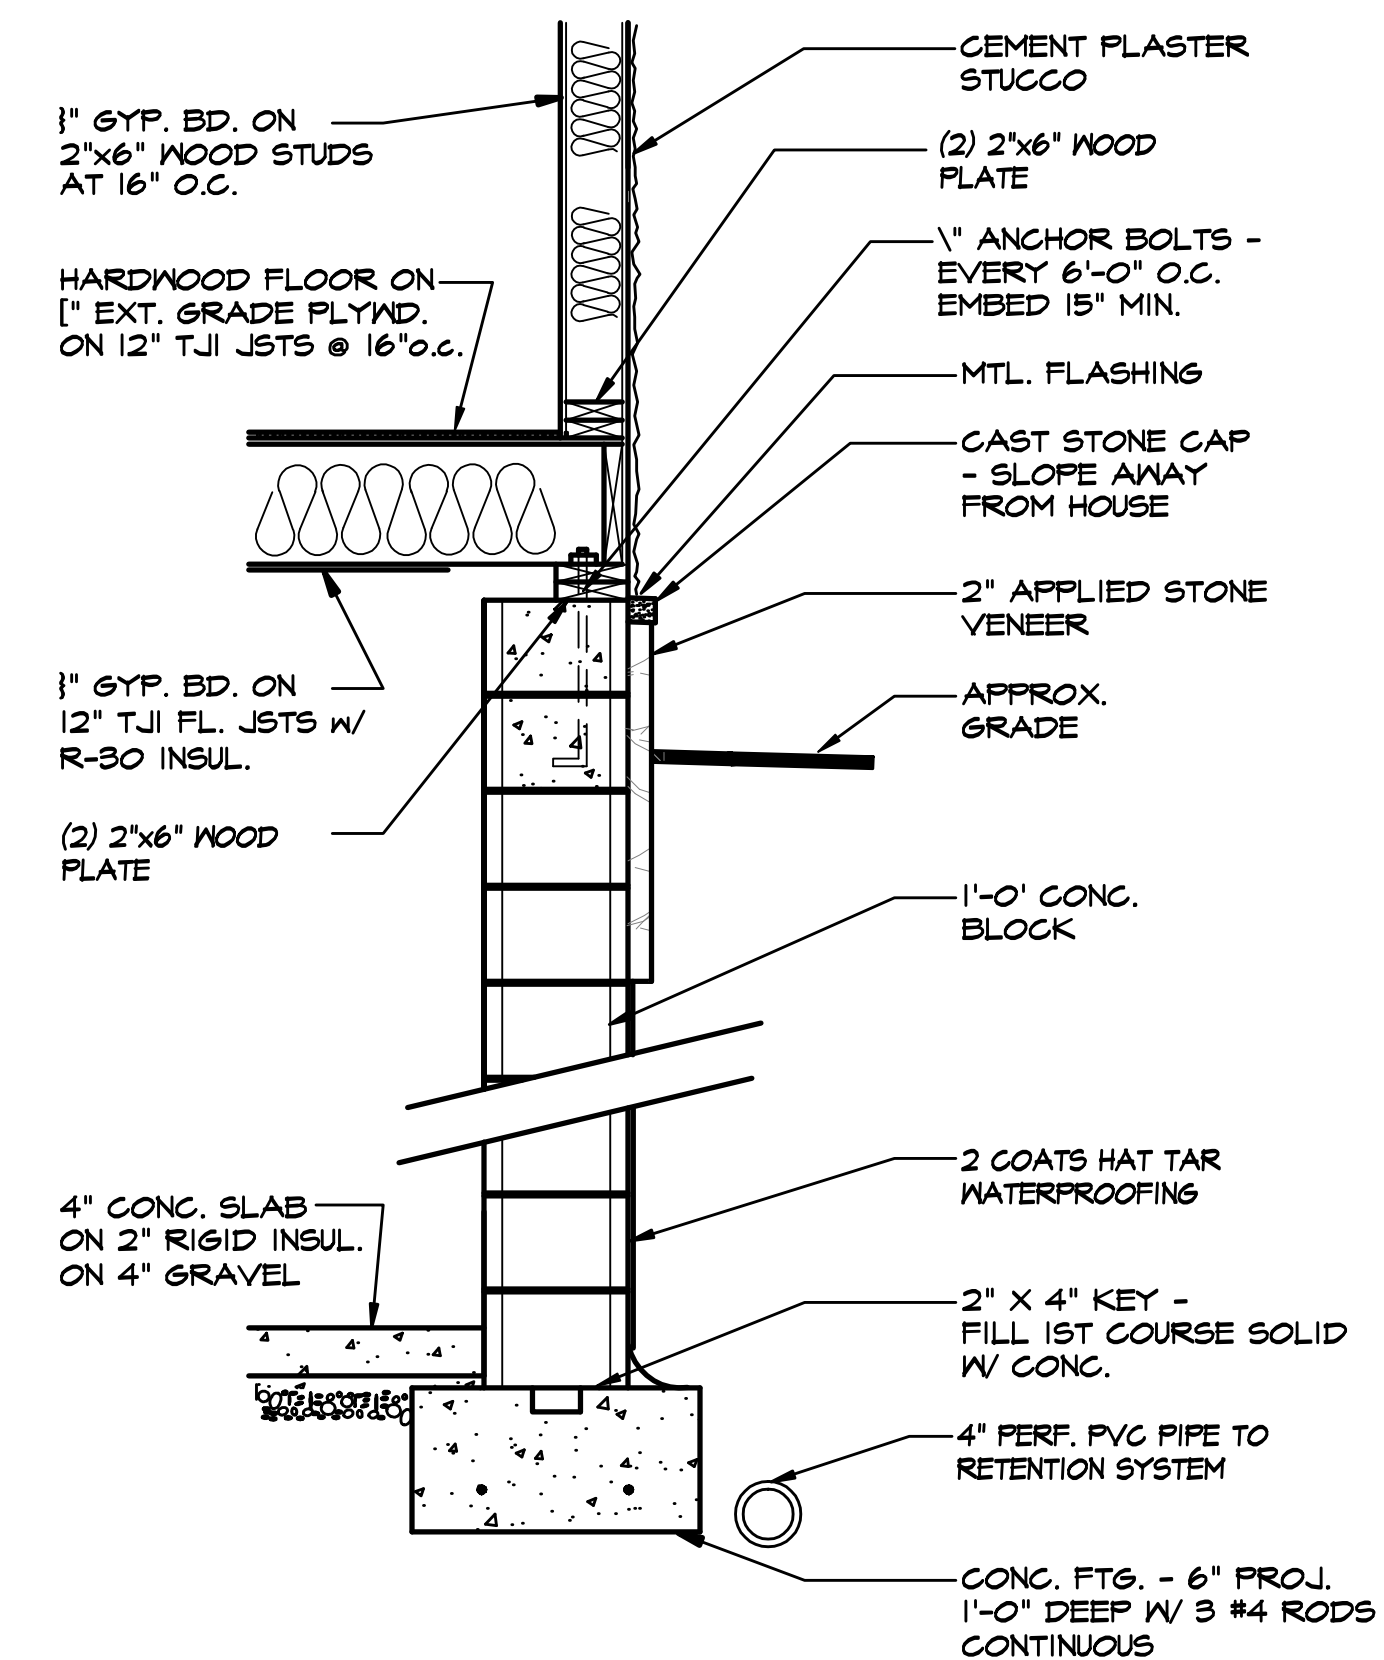

1 SECTION THRU STONE VENEER
SCALE: 3/4" = 1'-0"

8/10/11 MODIFIED STRUCTURE

HEINTZ & FIORE • LLC
ARCHITECTS • AIA
87 woodland road
short hills • new jersey • 07078
973-467-1240 fax 973-376-0963

GREENBERG RESIDENCE
244 LONG HILL DRIVE
MILLBURN, NJ

drawing title:
ROOF PLAN & DETAILS

ROBERT B. HEINTZ • AIA
architect: NJ - C 4352
planner: NJ - U 01553
DONALD R. FIORE • AIA
architect: NJ - A1 10410

job no.: 21137
date: 6-30-11

scale: AS NOTED
drawing: JSK

A-7