


**SECTION AT STAIRS**

SCALE : 1/4" = 1'-0"

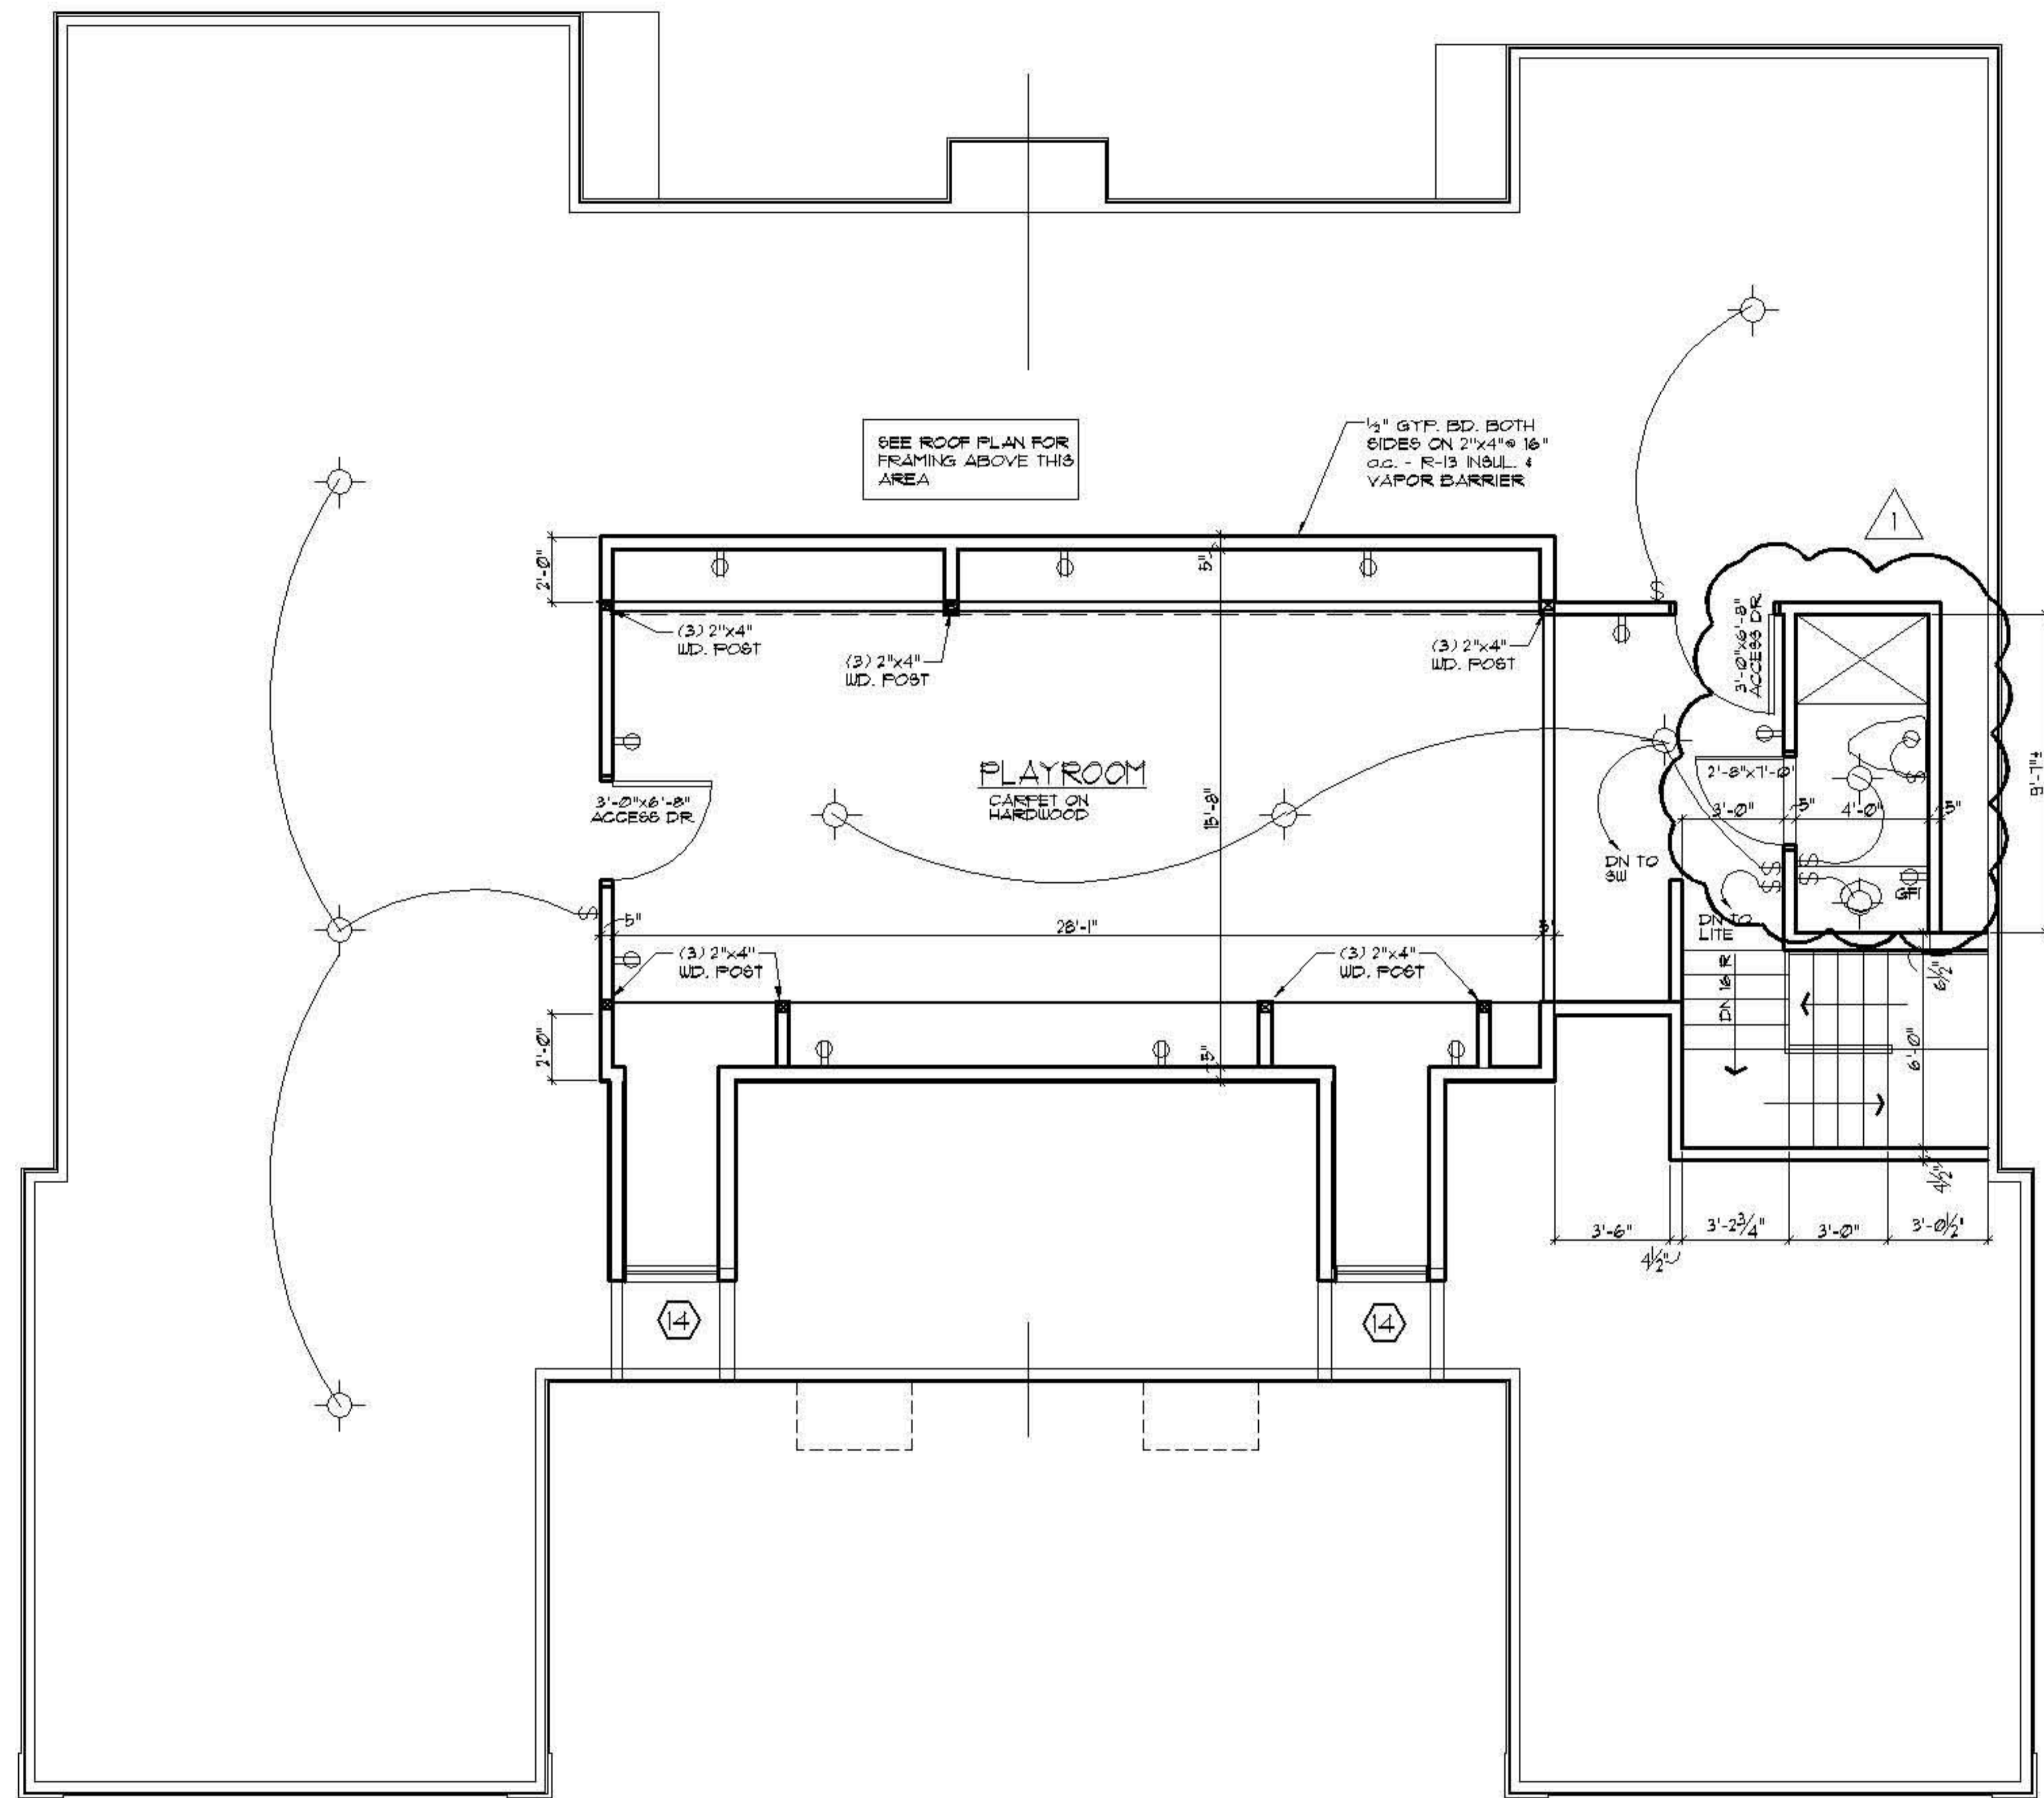

**ATTIC FLOOR PLAN**

SCALE : 1/4" = 1'-0"

10-23-06 ADDED BATH/ATTIC FLOOR

**HEINTZ & FIORE • LLC**  
 ARCHITECTS • AIA  
 87 woodland road  
 short hills • new jersey • 07078  
 973-467-1240 fax 973-376-0963

BRONSTEIN RESIDENCE  
 42 TROY DRIVE  
 SHORT HILLS, NJ

drawing title:  
**ATTIC FLOOR PLAN**  
**SECTION AT STAIRS**

ROBERT B. HEINTZ • AIA  
 architect : NJ - C 4392  
 planner : NJ - U 01553  
 DONALD R. FIORE • AIA  
 architect : NJ - AI 10410

job no. : 2612 scale : AS NOTED  
 date : 08-12-06 drawn by : JSK/EF  
 drawing : **A-4**