


① NORTH ELEVATION
SCALE: 1/4"=1'-0"

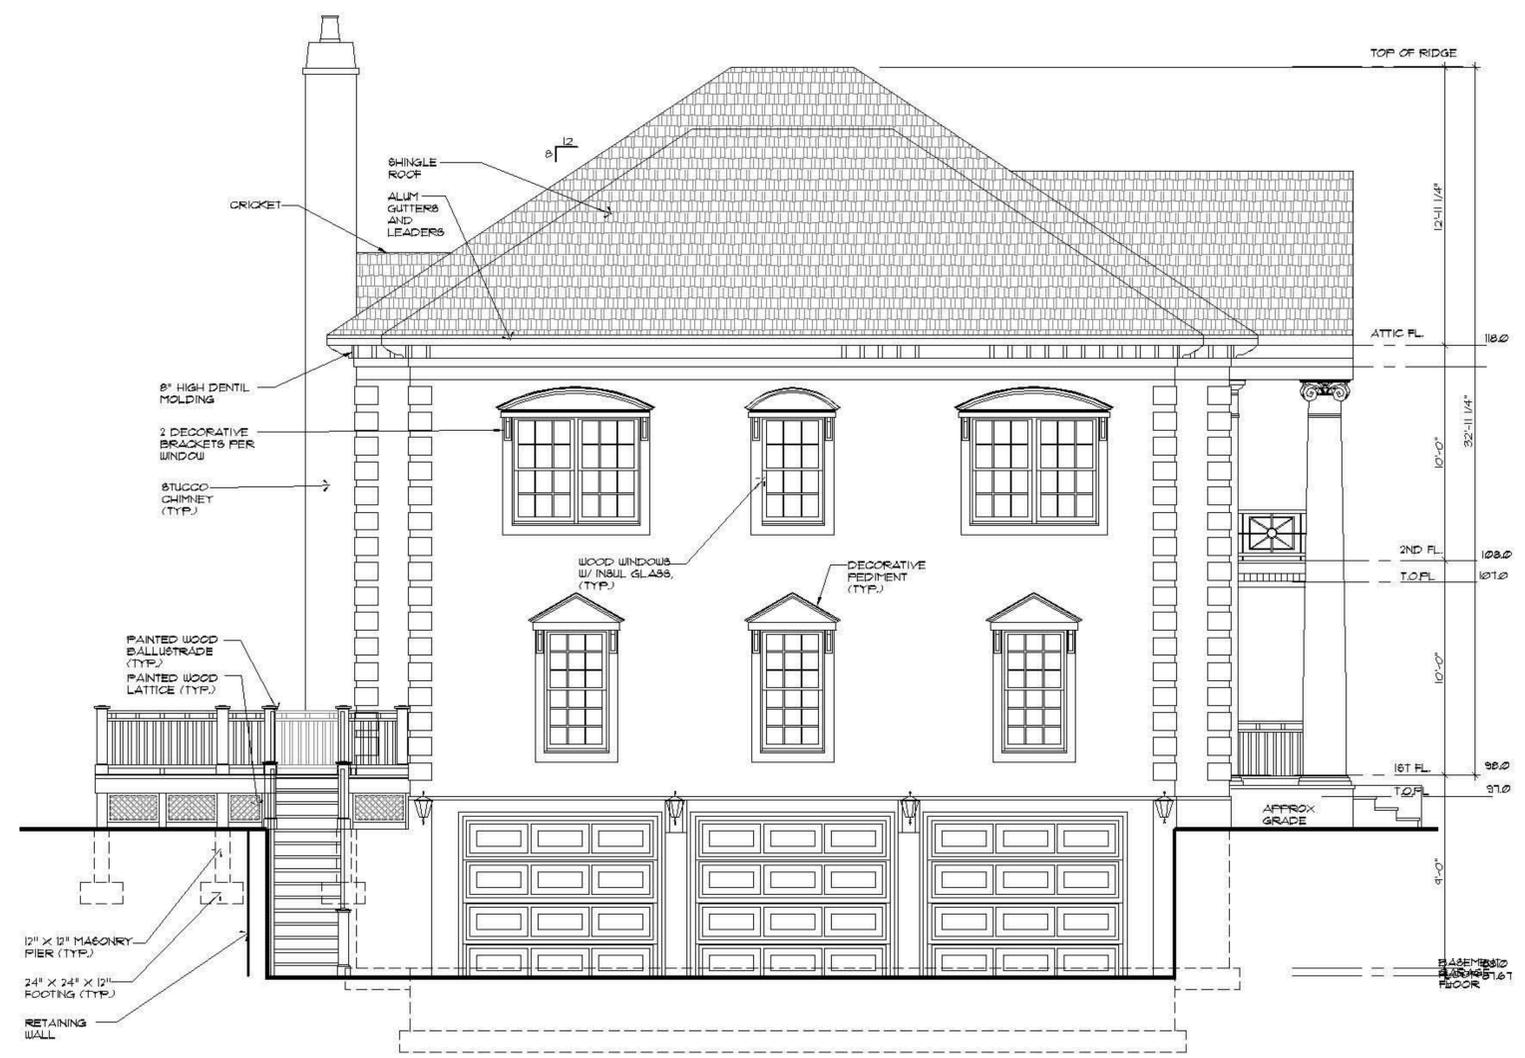

② EAST ELEVATION
SCALE: 1/4"=1'-0"

09-25-06 ISSUED FOR CONSTRUCTION
09-14-06 ISSUED FOR PERMIT

HEINTZ & FIORE • LLC
ARCHITECTS • AIA
87 woodland road
short hills • new jersey • 07078
973-467-1240 fax 973-376-0963

RESIDENCE FOR Y. BRONSTEIN
120 LAWRENCE DRIVE
SHORT HILLS, NEW JERSEY 07078

drawing title:
ELEVATIONS
ROBERT B. HEINTZ • AIA
architect • NJ - C 4352
planner • NJ - U 01563
DONALD R. FIORE • AIA
architect • NJ - AI 10410

job no.: 2534 scale: AS NOTED
date: 8/26/06 drawn by: SAS drawing: **A-6**