



**ROOF PLAN**  
SCALE : 1/4" = 1'-0"

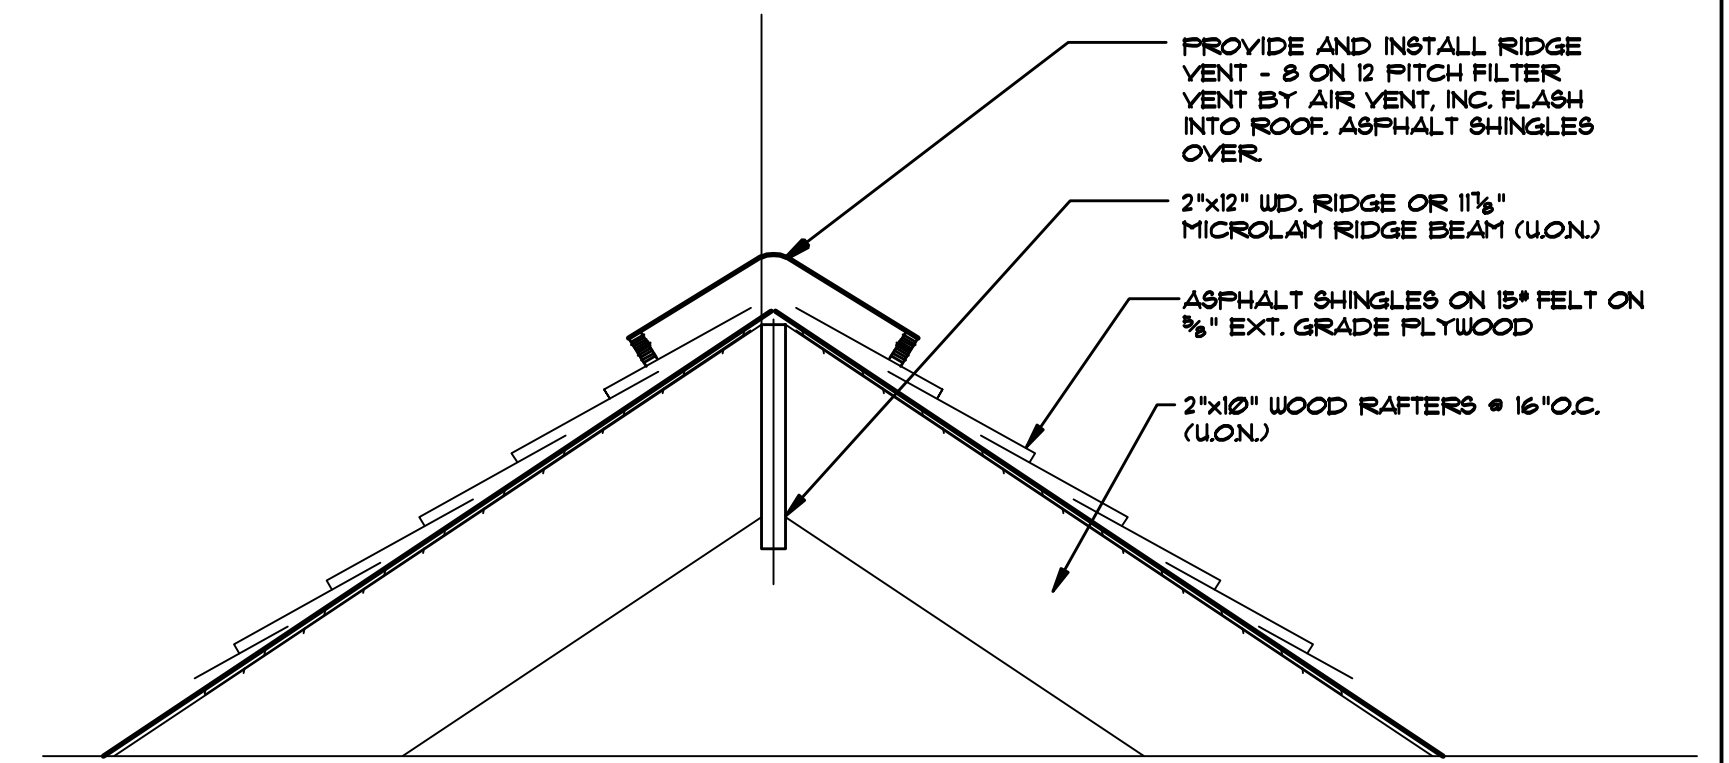

**1 DETAIL AT CEILING RIDGE**  
A-8 SCALE : 1" = 1'-0"

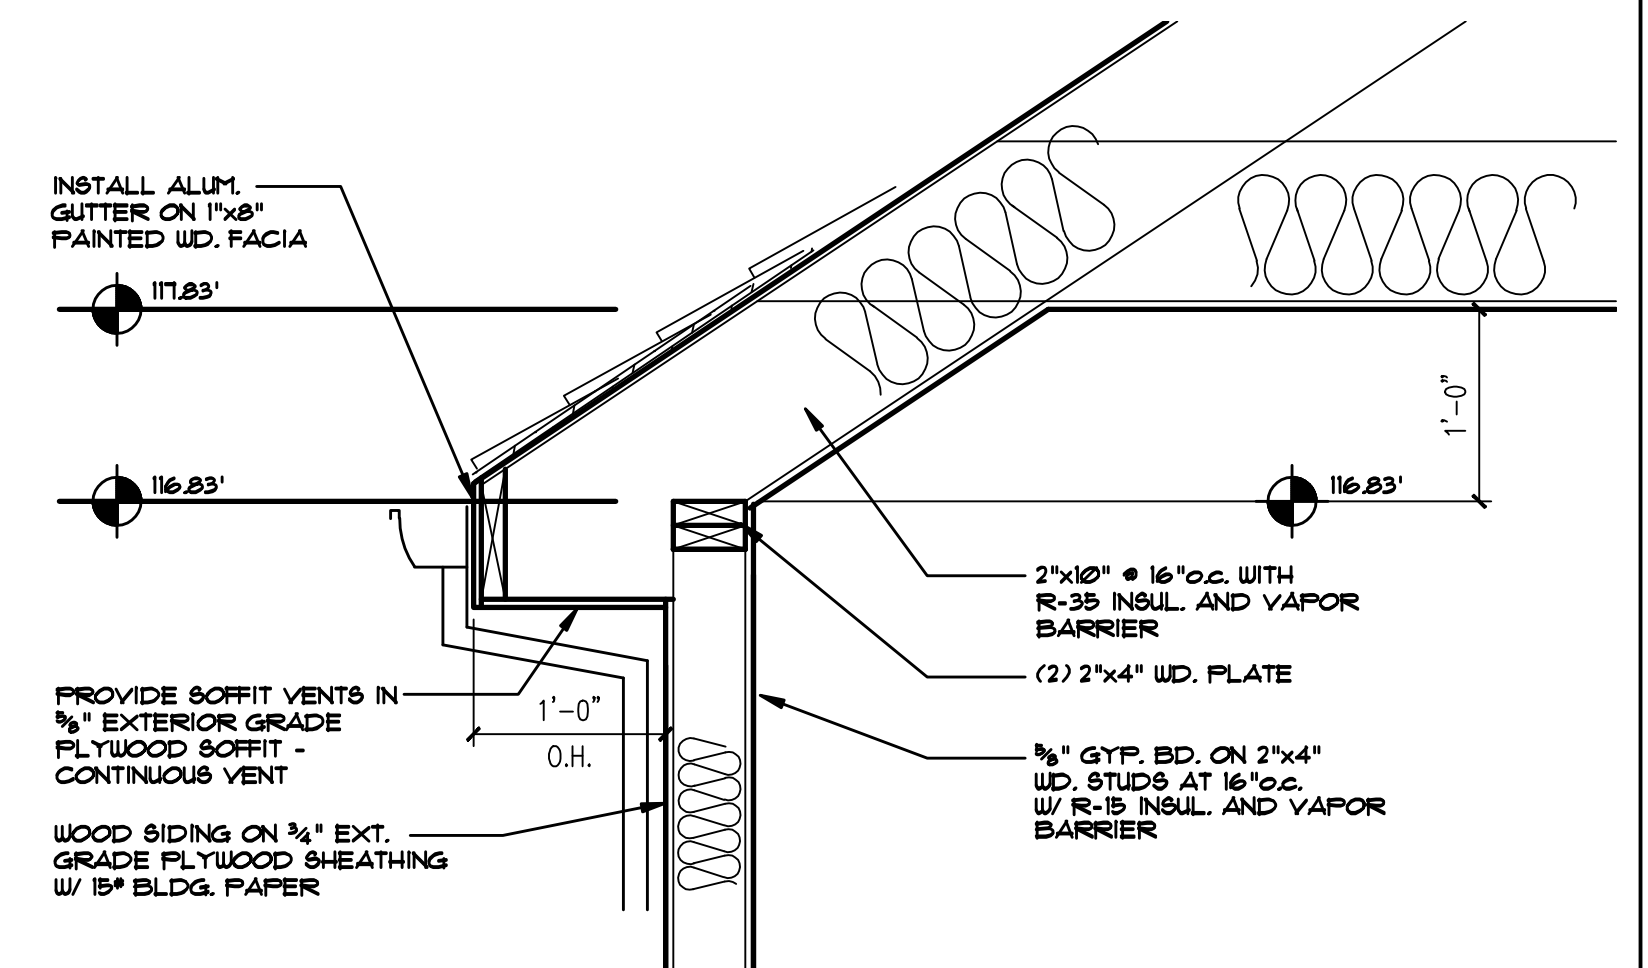

**2 DETAIL AT EAVE**  
A-8 SCALE : 1" = 1'-0"

1-24-13 MISCELLANEOUS REVISIONS

**HEINTZ & FIORE • LLC**  
ARCHITECTS • AIA  
87 woodland road  
short hills • new jersey • 07078  
973•467•1240 fax 973•376•0963

BRONSHEYN RESIDENCE  
20 ALAN DRIVE  
SHORT HILLS, NJ 07078

drawing title :  
**ROOF PLAN**  
ROBERT B. HEINTZ • AIA  
architect : NJ - C 4352  
DONALD R. FIORE • AIA  
architect : NJ - U 01553

job no. : 21244  
date : 01-23-13  
scale : AS NOTED  
drawing :  
drawn by : JSK  
A-8