




FRONT ELEVATION

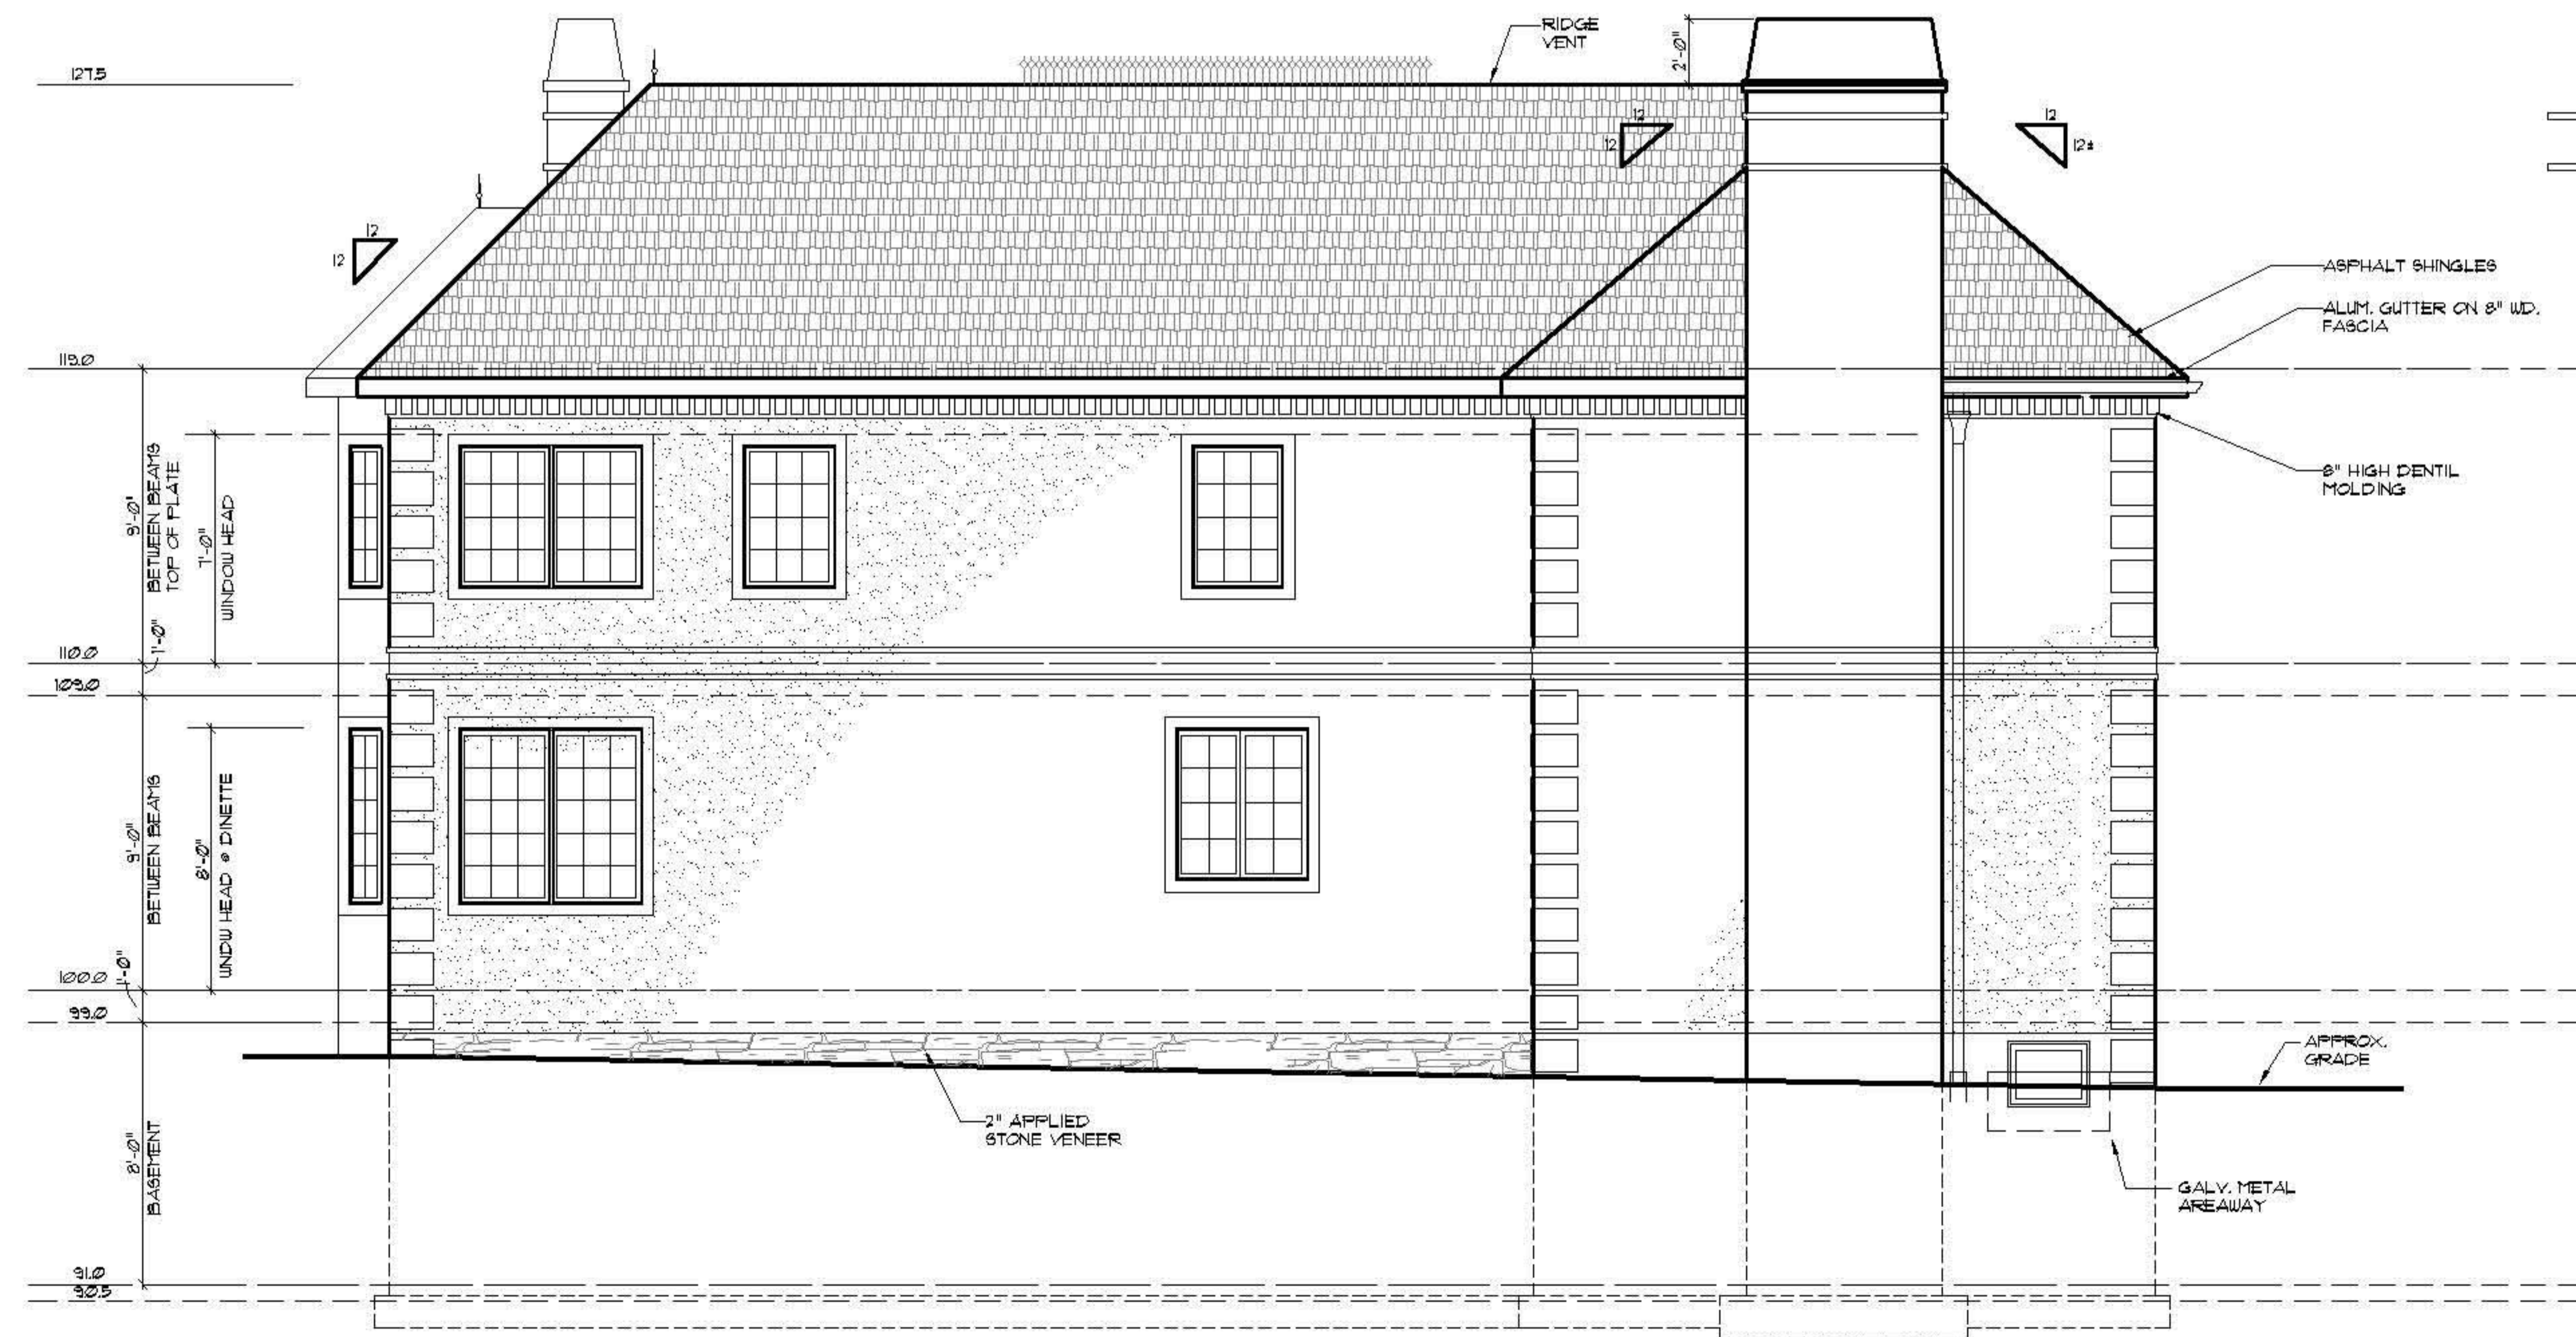

LEFT SIDE ELEVATION

SCALE : 1/4" = 1'-0"

HEINTZ & FIORE • LLC ARCHITECTS • AIA 87 woodland road short hills • new jersey • 07078 973-467-1240 fax 973-376-0963	
BRONSTEIN RESIDENCE 42 TROY DRIVE SHORT HILLS, NJ	
drawing title : FRONT ELEVATION LEFT SIDE ELEVATION	ROBERT B. HEINTZ • AIA architect : NJ - C 4392 planner : NJ - U 01553 DONALD R. FIORE • AIA architect : NJ - AI 10410
job no. : 2612 date : 08-12-08	scale : AS NOTED drawn by : JSK/EF drawing :