


NOTE: DOUBLE JOISTS UNDER ALL PARALLEL PARTITIONS

NOTE: PROVIDE 3 1/2" x 9 1/2" MICROLAM ALL WINDOW AND DOOR HEADERS - U.O.N.

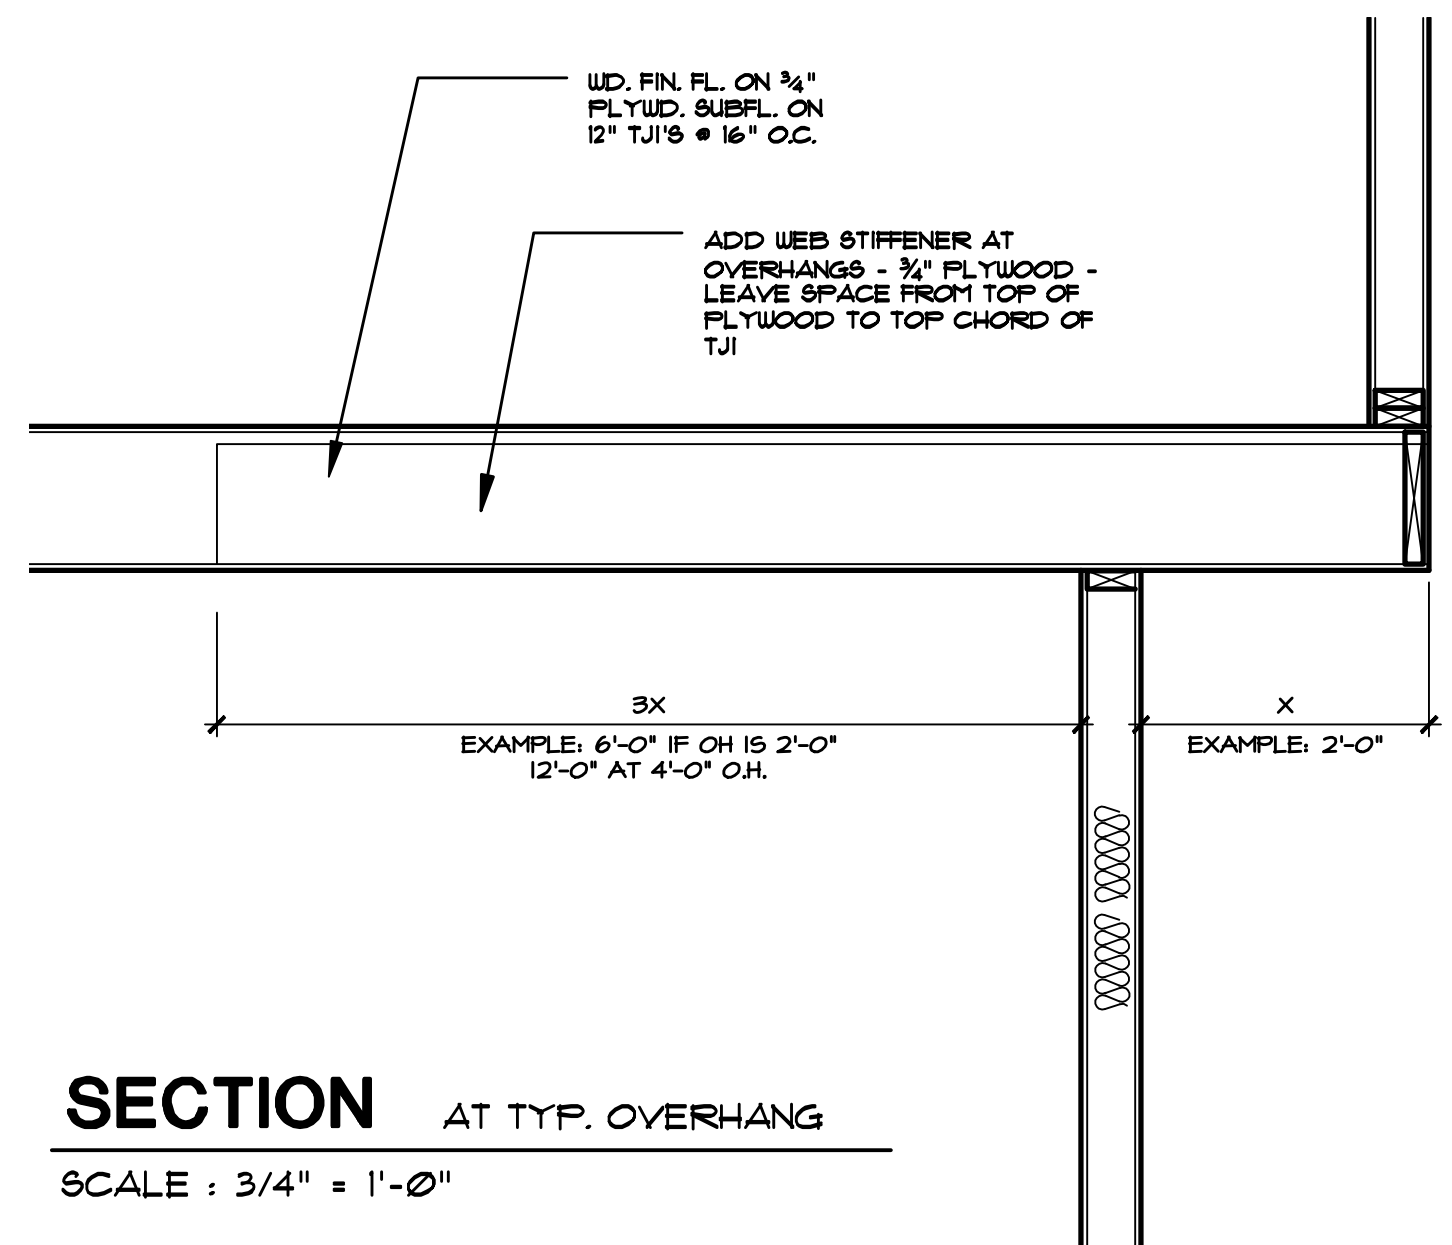

SECOND FLOOR PLAN
SCALE: 1/4" = 1'-0"

HEINTZ & FIORE • LLC ARCHITECTS • AIA 87 woodland road short hills • new jersey • 07078 973•467•1240 fax 973•376•0963	
SINGLE FAMILY RESIDENCE 29 DORSET LANE MILLBURN, NJ	
drawing title: SECOND FLOOR PLAN	ROBERT B. HEINTZ • AIA architect: NJ - C 4352 planner: NJ - U 01553 DONALD R. FIORE • AIA architect: NJ - A1 10410
job no.: 21024 date: 6-22-10	scale: AS NOTED drawn by: JSK