


**ROOF PLAN**  
SCALE : 1/4" = 1'-0"

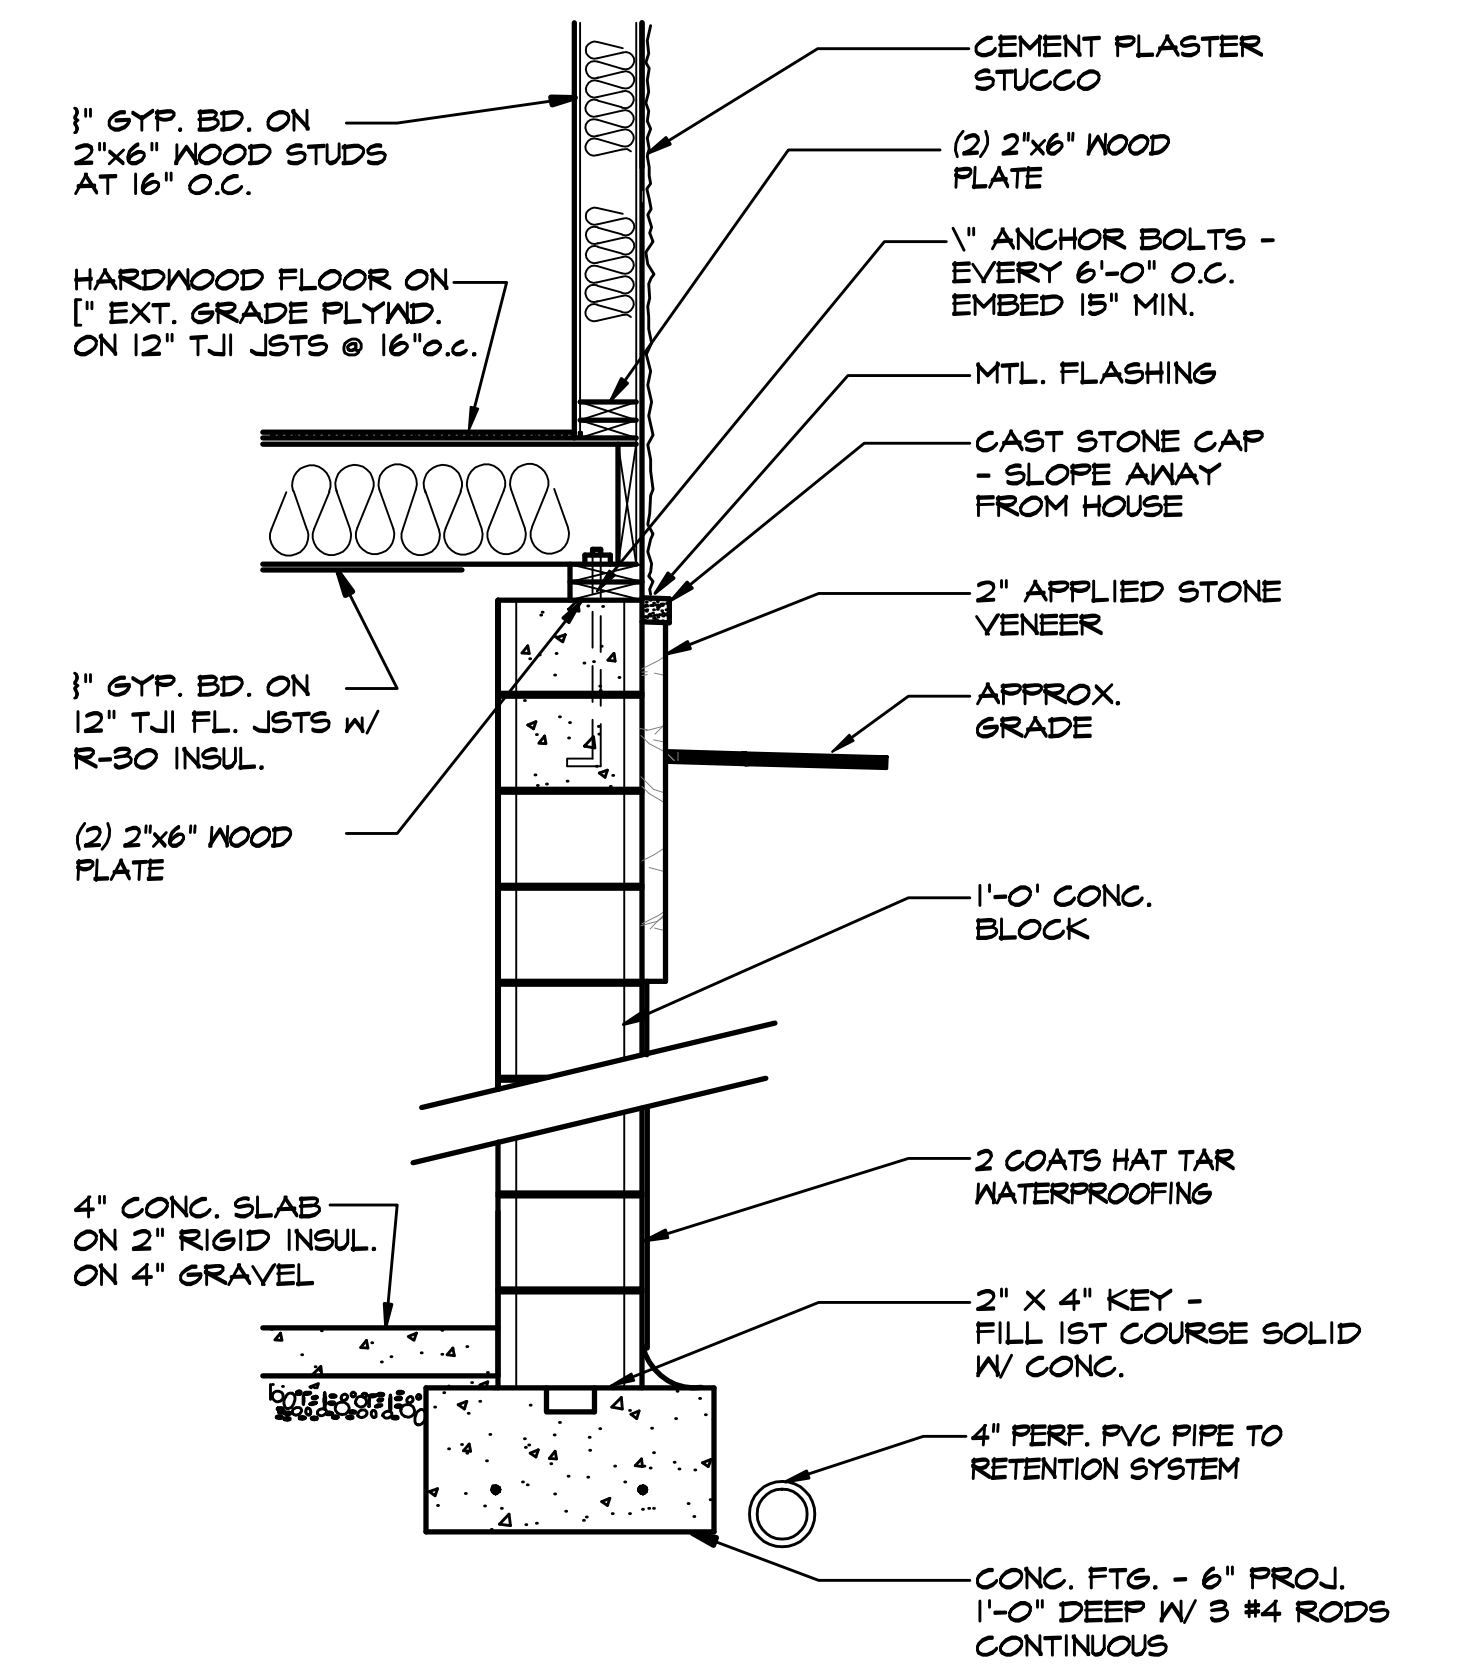

**1 SECTION** THRU STONE VENEER  
SCALE : 3/4" = 1'-0"

<b>HEINTZ &amp; FIORE • LLC</b>	
ARCHITECTS • AIA	
87 woodland road short hills • new jersey • 07078 973-467-1240 fax 973-376-0963	
SINGLE FAMILY RESIDENCE 29 DORSET LANE MILLBURN, NJ	
drawing title: <b>ROOF PLAN</b>	ROBERT B. HEINTZ • AIA architect : NJ - C 4352 planner : NJ - U 01553 DONALD R. FIORE • AIA architect : NJ - AI 10410
job no. : 21024 date : 6-22-10	scale : AS NOTED drawn by : JSK
drawing : <b>A-7</b>	