




1 NORTH ELEVATION
SCALE: 1/4"=1'-0"

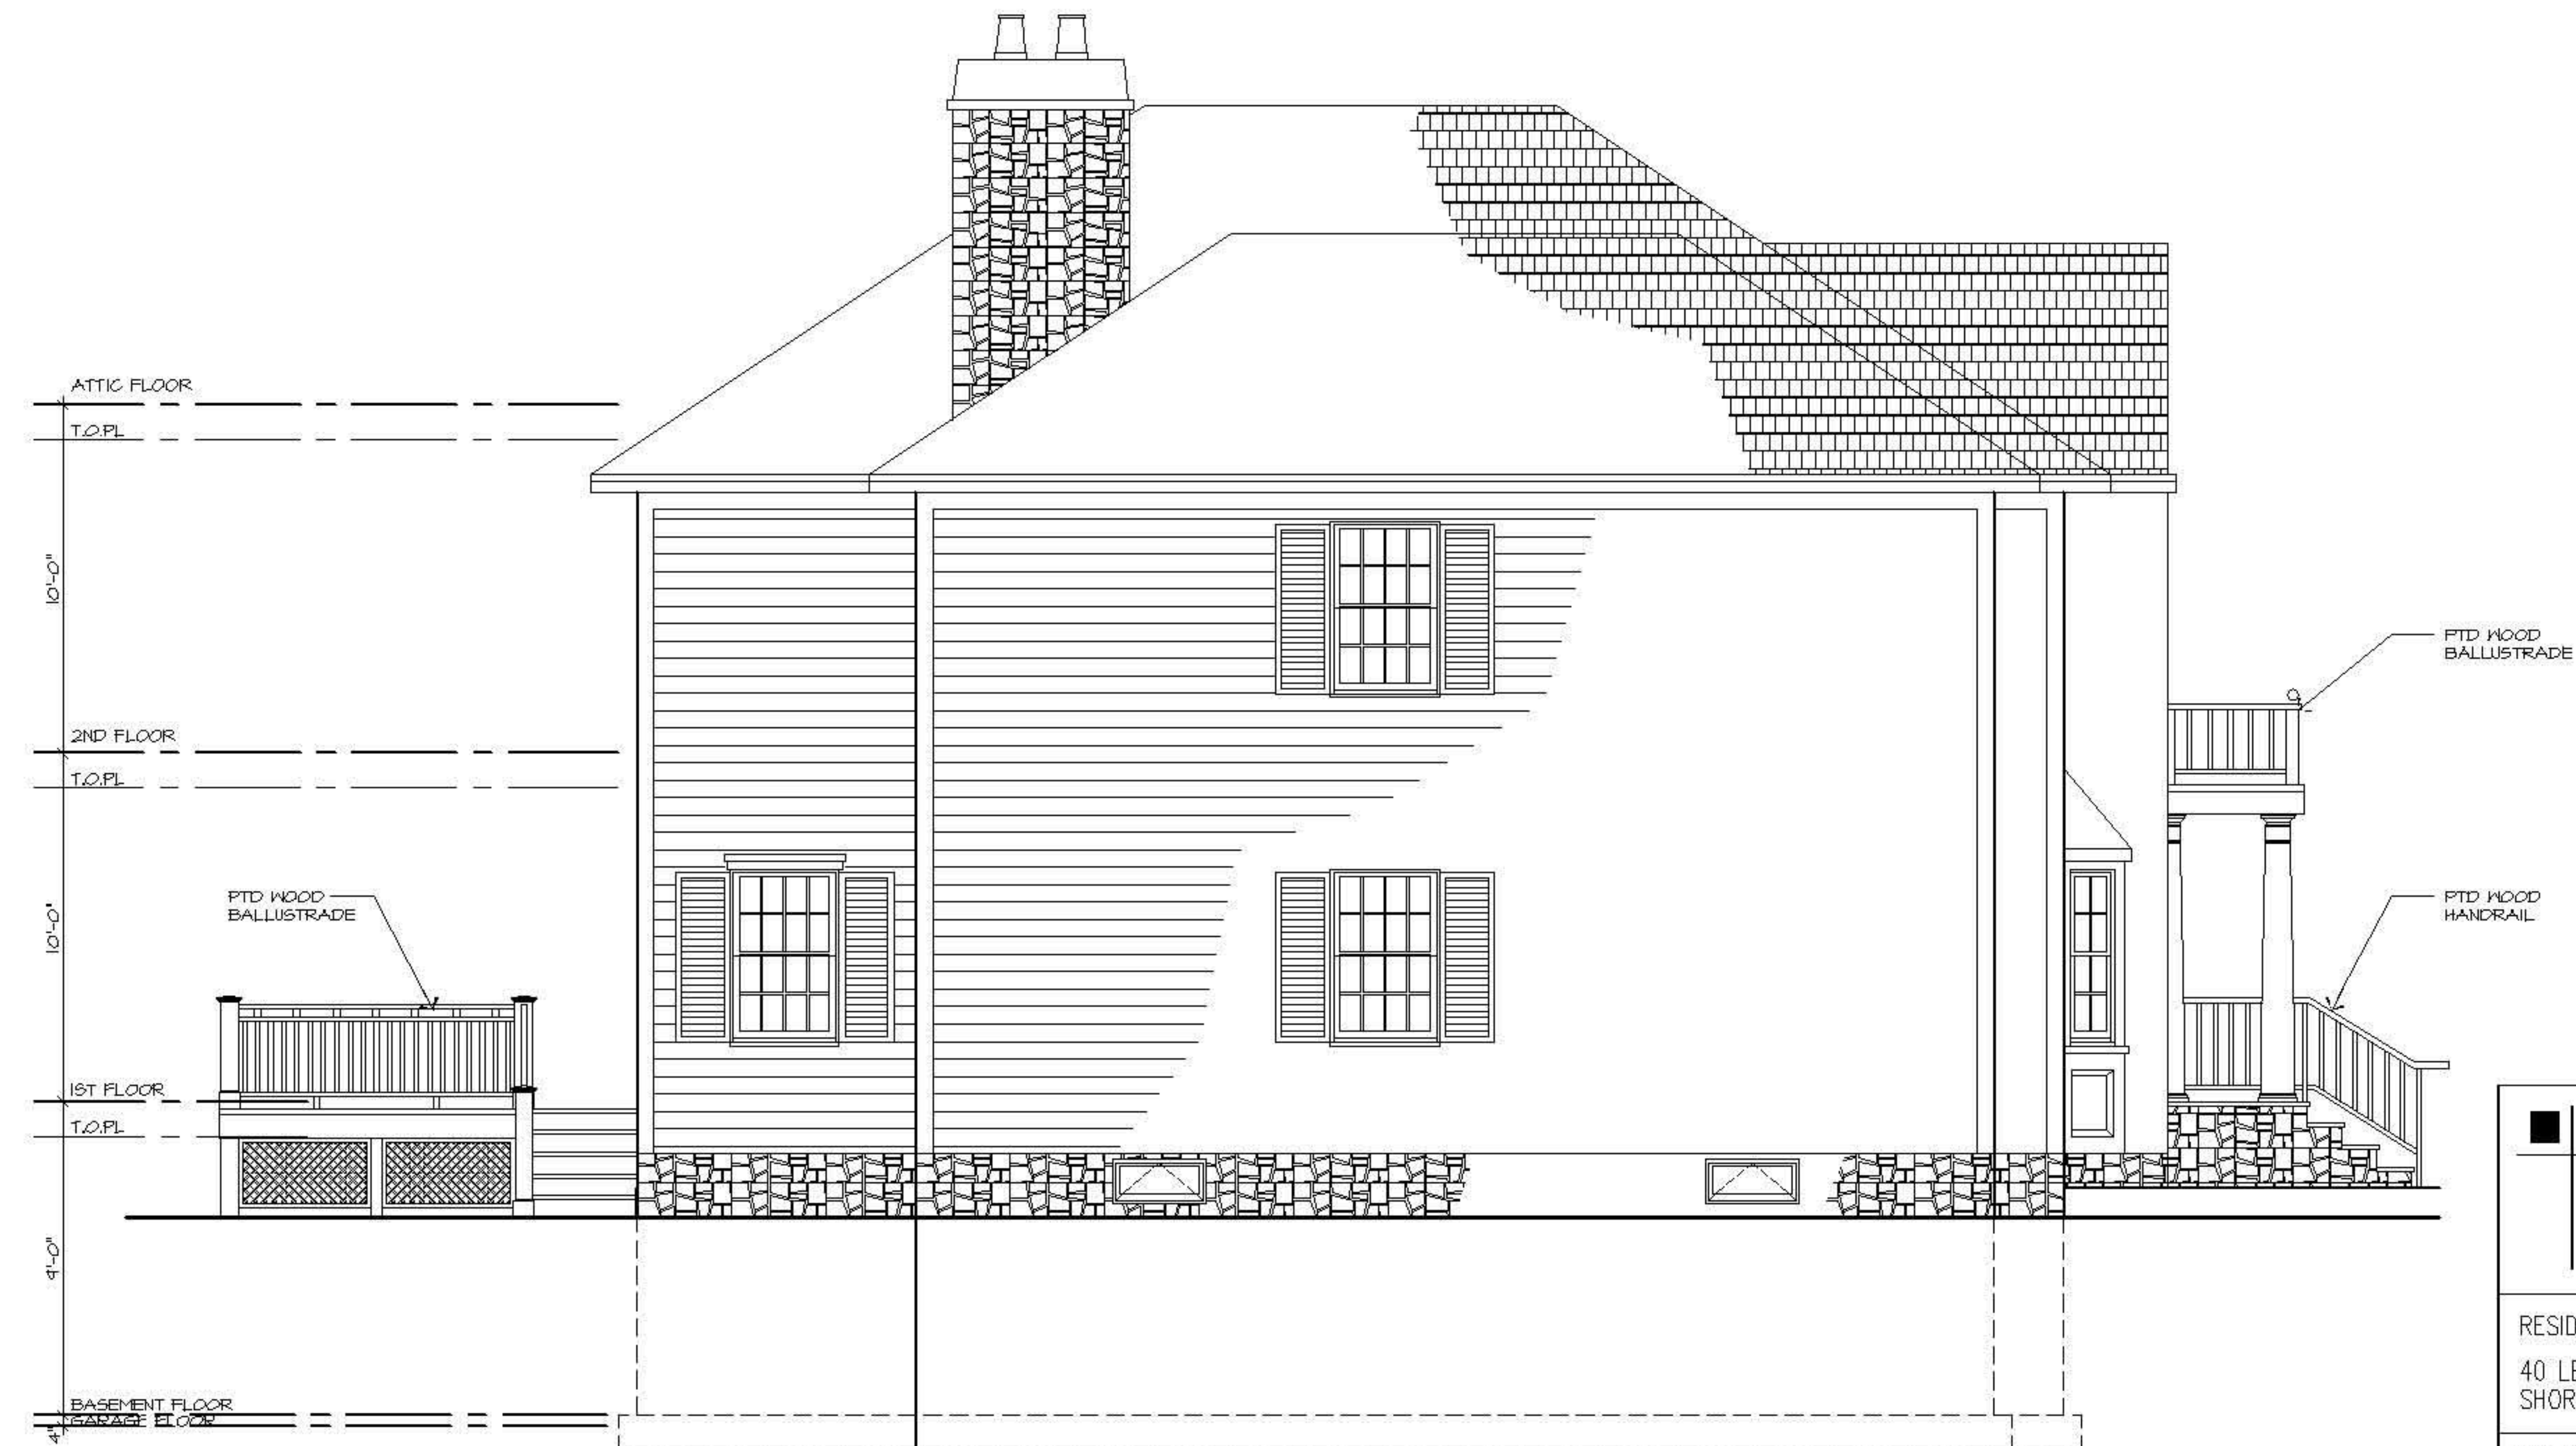

2 EAST ELEVATION
SCALE: 1/4"=1'-0"

HEINTZ & FIORE • LLC ARCHITECTS • AIA 87 woodland road short hills • new jersey • 07078 973-467-1240 fax 973-376-0963	
RESIDENCE FOR Y. BRONSTEIN 40 LEE TERRACE SHORT HILLS, NEW JERSEY 07078	
drawing title : ELEVATIONS	ROBERT B. HEINTZ • AIA architect : NJ - C 4352 planner : NJ - LI 01553 DONALD P. FIORE • AIA architect : NJ - AI 10410
Job no. : 2534 date : 6/27/05	scale : AS NOTED drawn by : SAS A-6