


1 DETAIL AT CEILING RIDGE
A-8 SCALE: 1" = 1'-0"

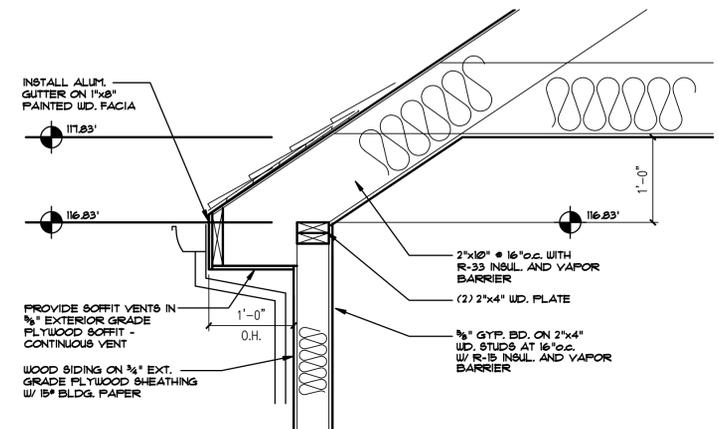

2 DETAIL AT EAVE
A-8 SCALE: 1" = 1'-0"

ROOF PLAN

SCALE: 1/4" = 1'-0"

- 4 4-3-12 MISCELLANEOUS REVISIONS STRUCTURAL
- 3 3-21-12 MISCELLANEOUS REVISIONS
- 2 3-19-12 MISCELLANEOUS REVISIONS
- 1 3-14-12 MISCELLANEOUS REVISIONS MOD. HT. & SECTION, BSMT.

HEINTZ & FIORE • LLC
ARCHITECTS • AIA
87 woodland road
short hills • new jersey • 07078
973-467-1240 fax 973-376-0963

BRONSHTEYN RESIDENCE
15 ARDEN PLACE
SHORT HILLS, NJ 07078

drawing title:
ROOF PLAN
ROBERT B. HEINTZ • AIA
architect: NJ - C 4352
DONALD R. FIORE • AIA
architect: NJ - A 10410

job no.: 21204
date: 3-7-12
scale: AS NOTED
drawing:
drawn by: JSK
A-8