




① NORTH ELEVATION  
SCALE: 1/4"=1'-0"

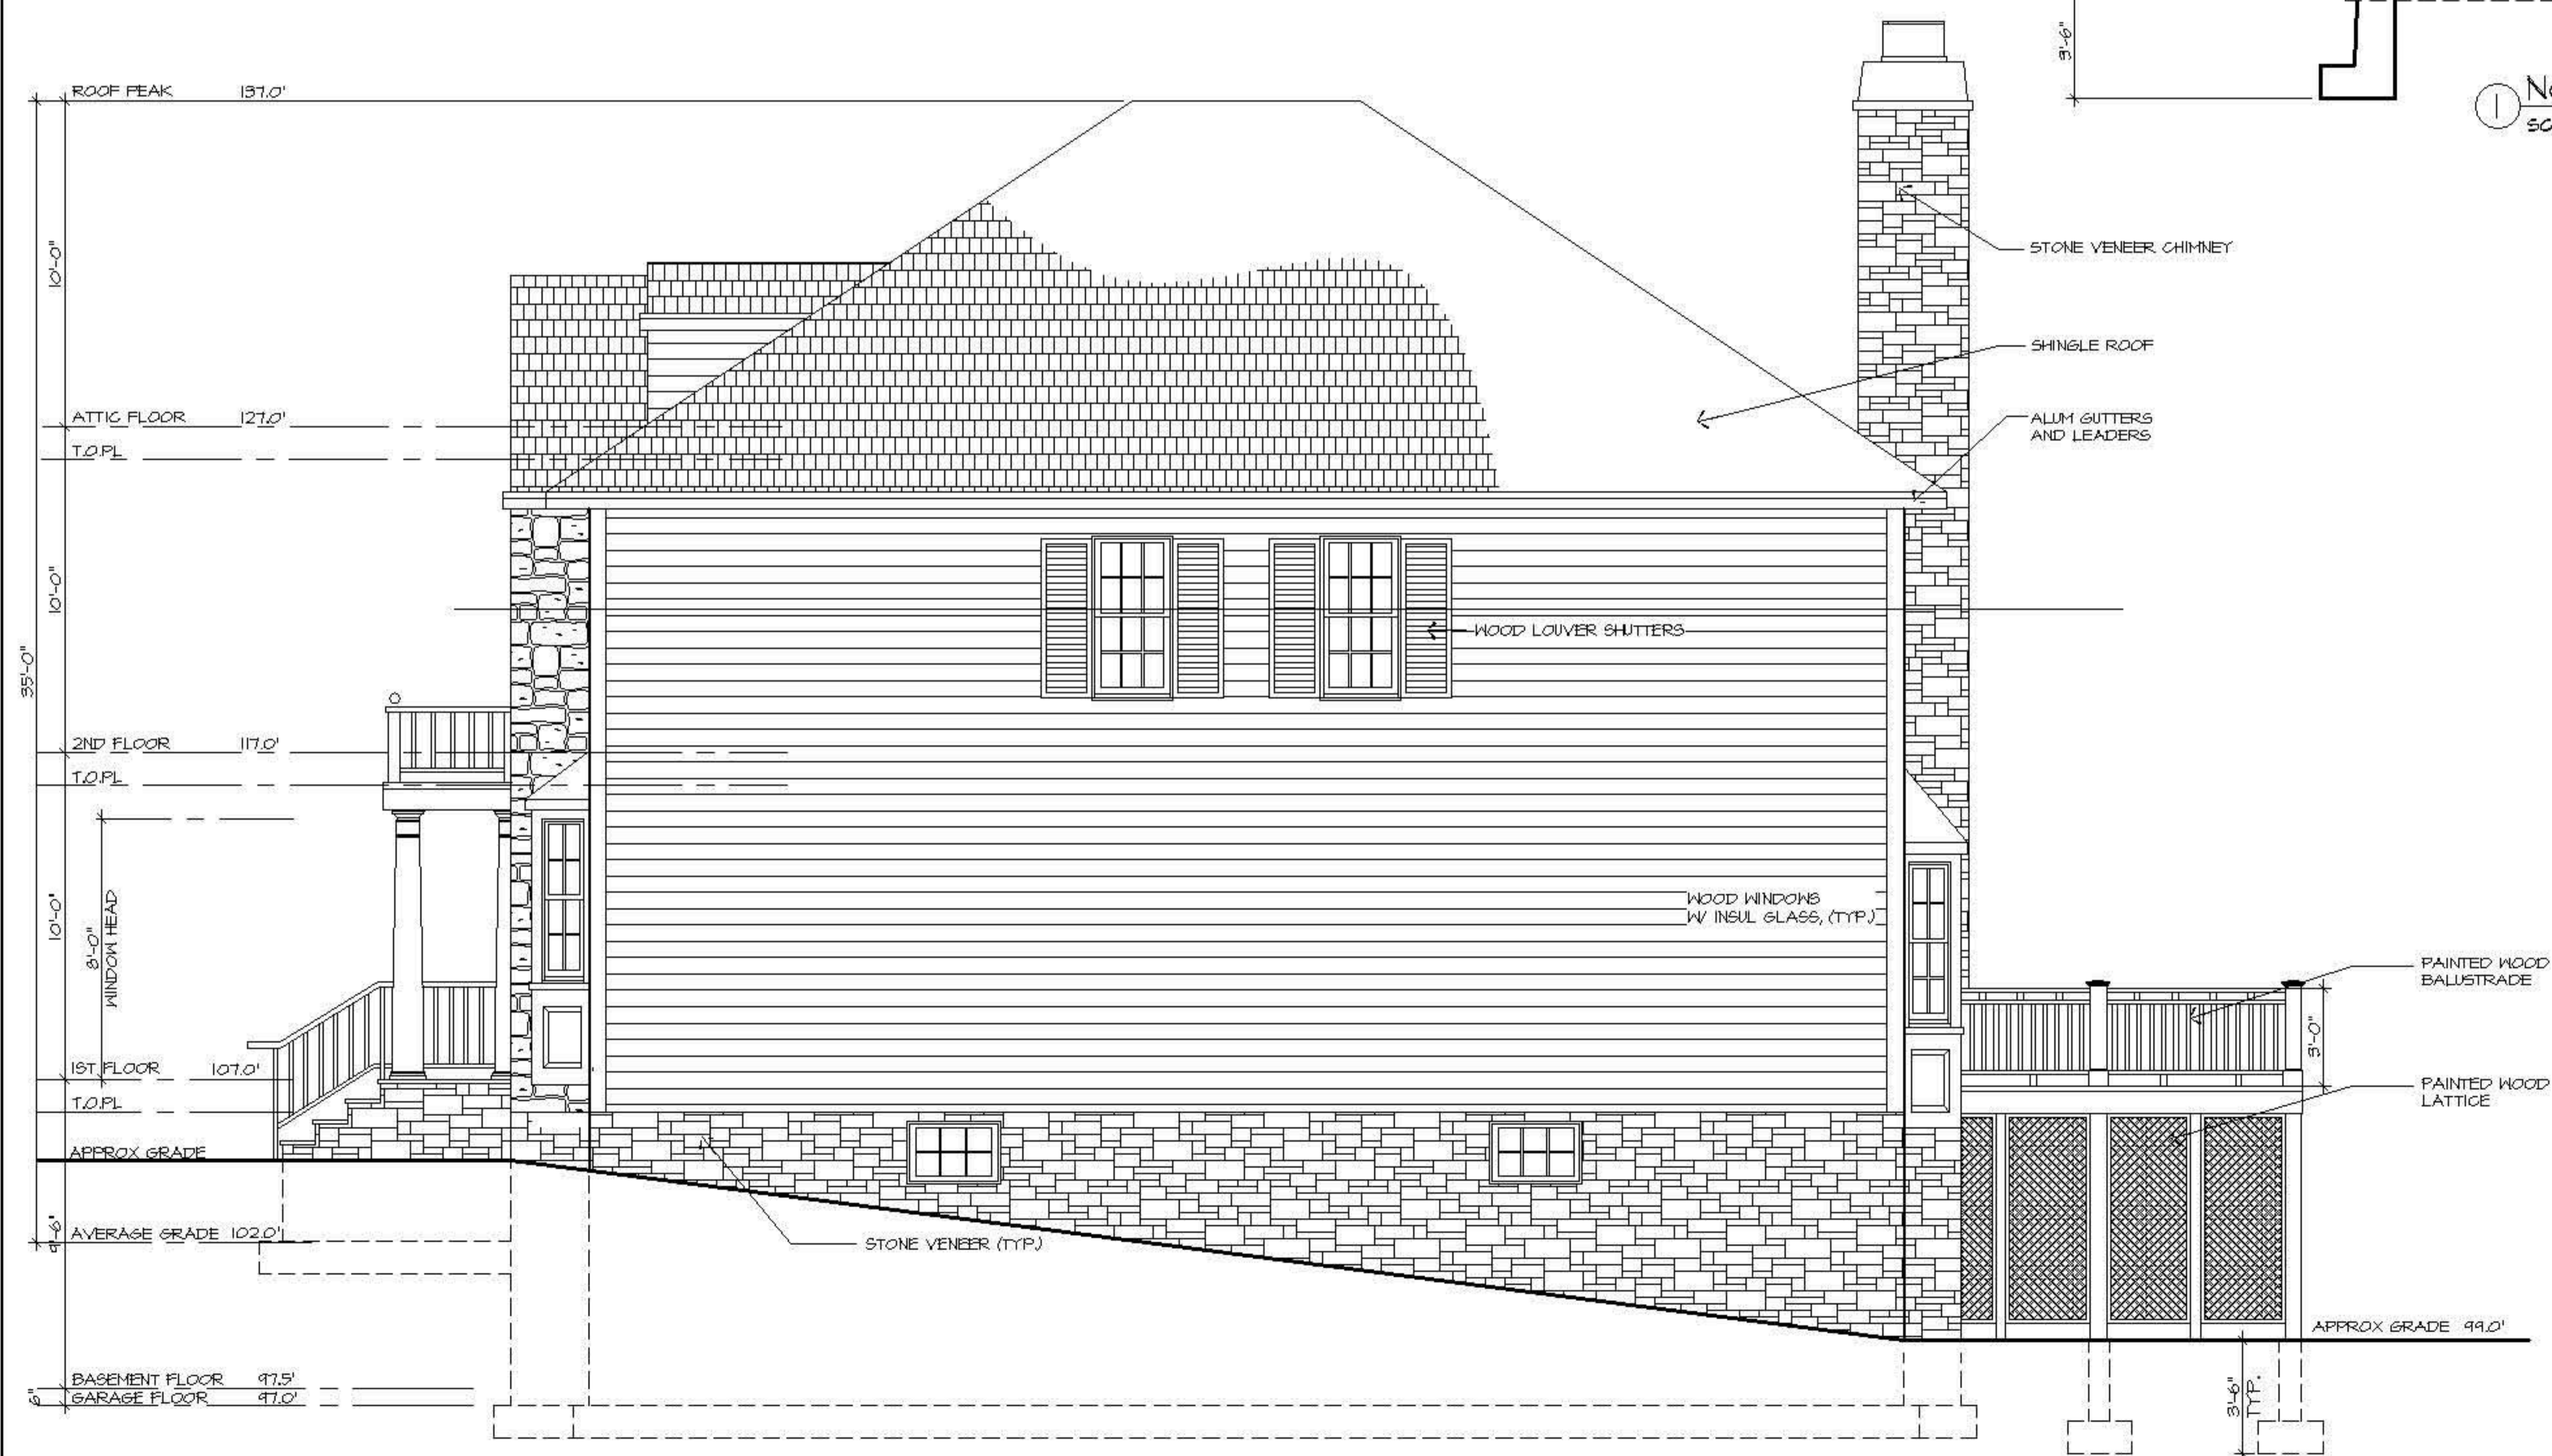

② EAST ELEVATION  
SCALE: 1/4"=1'-0"

- 5 8-7-07 GENERAL REVISIONS
- 4 8-1-07 GENERAL REVISIONS
- 3 7-10-07 GENERAL REVISIONS

<b>HEINTZ &amp; FIORE • LLC</b> ARCHITECTS • AIA 87 woodland road short hills • new jersey • 07078 973•467•1240 fax 973•376•0963	
<b>HABER RESIDENCE</b> 248 LONG HILL DRIVE MILLBURN, NEW JERSEY 07072	
drawing title: <b>ELEVATIONS</b>	ROBERT B. HEINTZ • AIA architect : NJ - C 4352 planner : NJ - LI 0552 DONALD R. FIORE • AIA architect : NJ - AI 10410
job no. : 2702 date : 5/14/07	scale : AS NOTED drawn by : SAS <b>A-6</b>