



ALL GYP. BD. SHALL BE
5/8" FIRECODE TYPE "X".

NOTE: TYP. HEADER 3 1/2"x4 1/2"
PARALLEL OVER DOOR AND
WINDOW OPENINGS U.O.N.

NOTE: DOUBLE JOISTS UNDER
ALL PARALLEL PARTITIONS

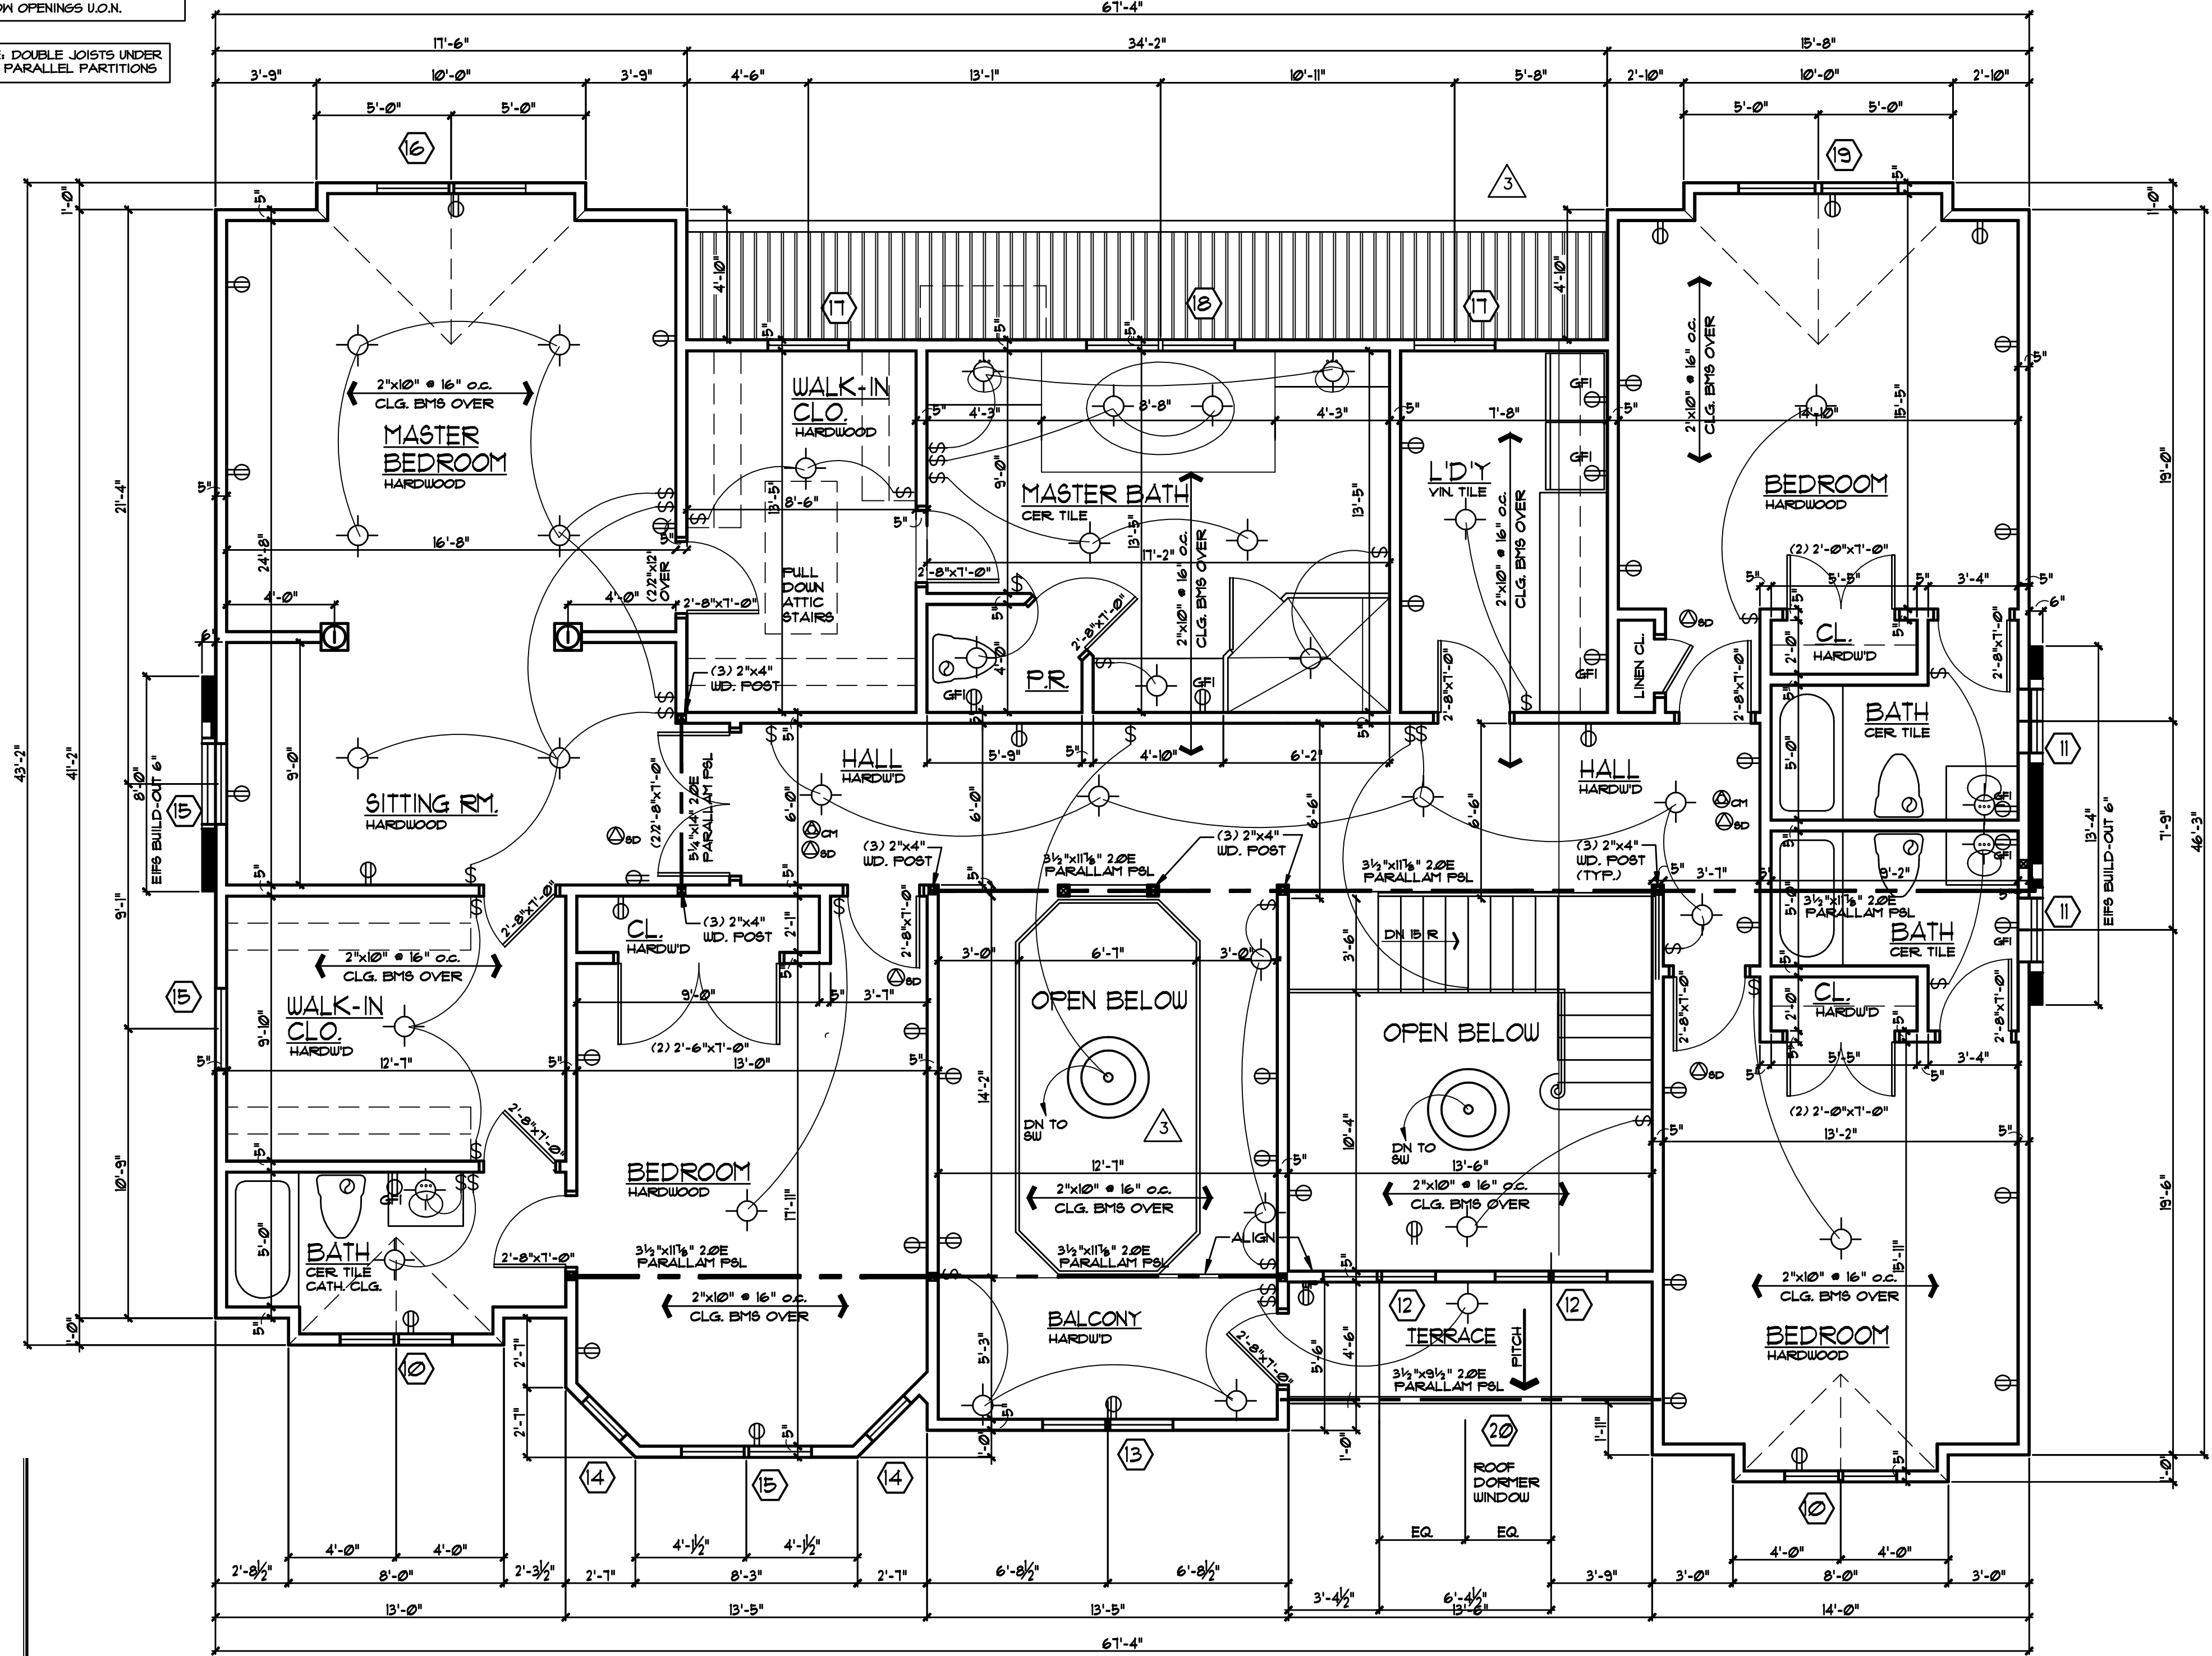

SECOND FLOOR PLAN
SCALE: 1/4" = 1'-0"

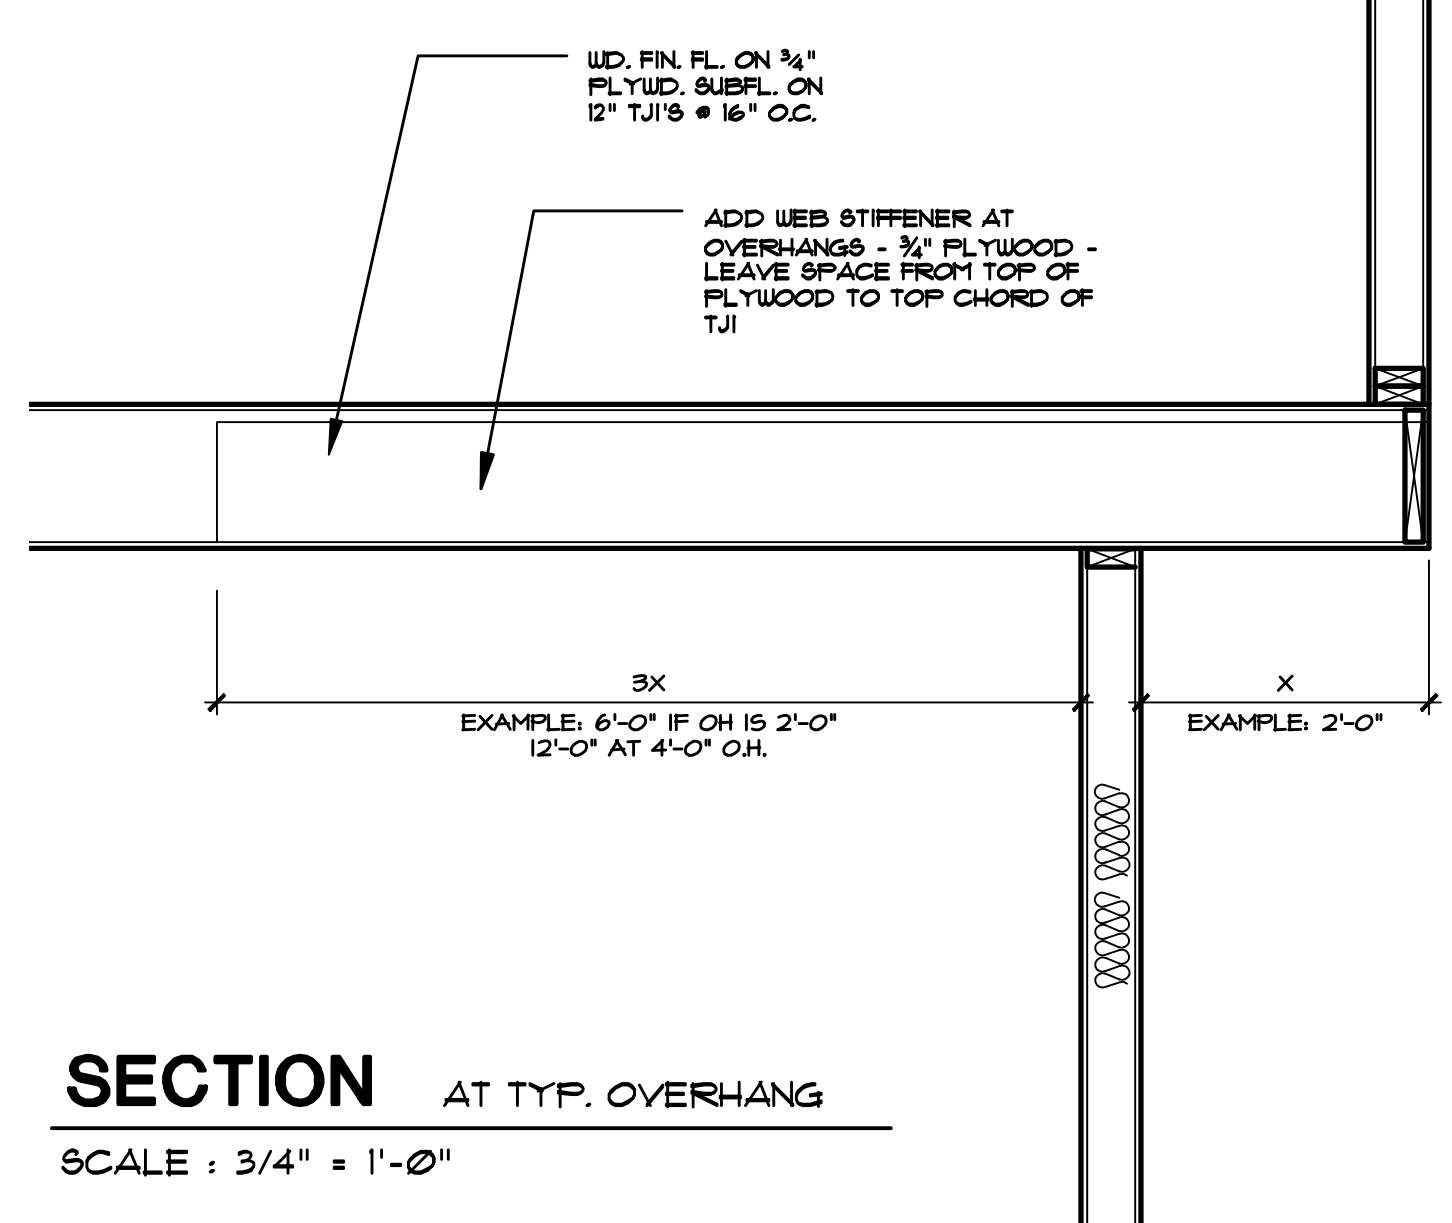

SECTION AT TYP. OVERHANG
SCALE: 3/4" = 1'-0"

- 4 6-24-10 MISC. REVISIONS PER OWNER BASEMENT, FRAMING, ETC.
- 3 6-15-10 MISC. REVISIONS PER OWNER PATIO, FRAMING, ETC.
- 1 6-2-10 MISCELLANEOUS REVISIONS
- 6-24-09 ISSUED FOR PERMIT

HEINTZ & FIORE • LLC
ARCHITECTS • AIA
87 woodland road
short hills • new jersey • 07078
973-467-1240 fax 973-376-0963

BRONSTEIN RESIDENCE
5 RICHARD DRIVE
SHORT HILLS, NJ

drawing title:
SECOND FLOOR PLAN
ROBERT B. HEINTZ • AIA
architect: NJ - C 4352
planner: NJ - U 01553
DONALD R. FIORE • AIA
architect: NJ - A1 10410

job no.: 2916 scale: AS NOTED
date: 6-24-09 drawn by: JSK
drawing:
A-3