




BASEMENT PLAN

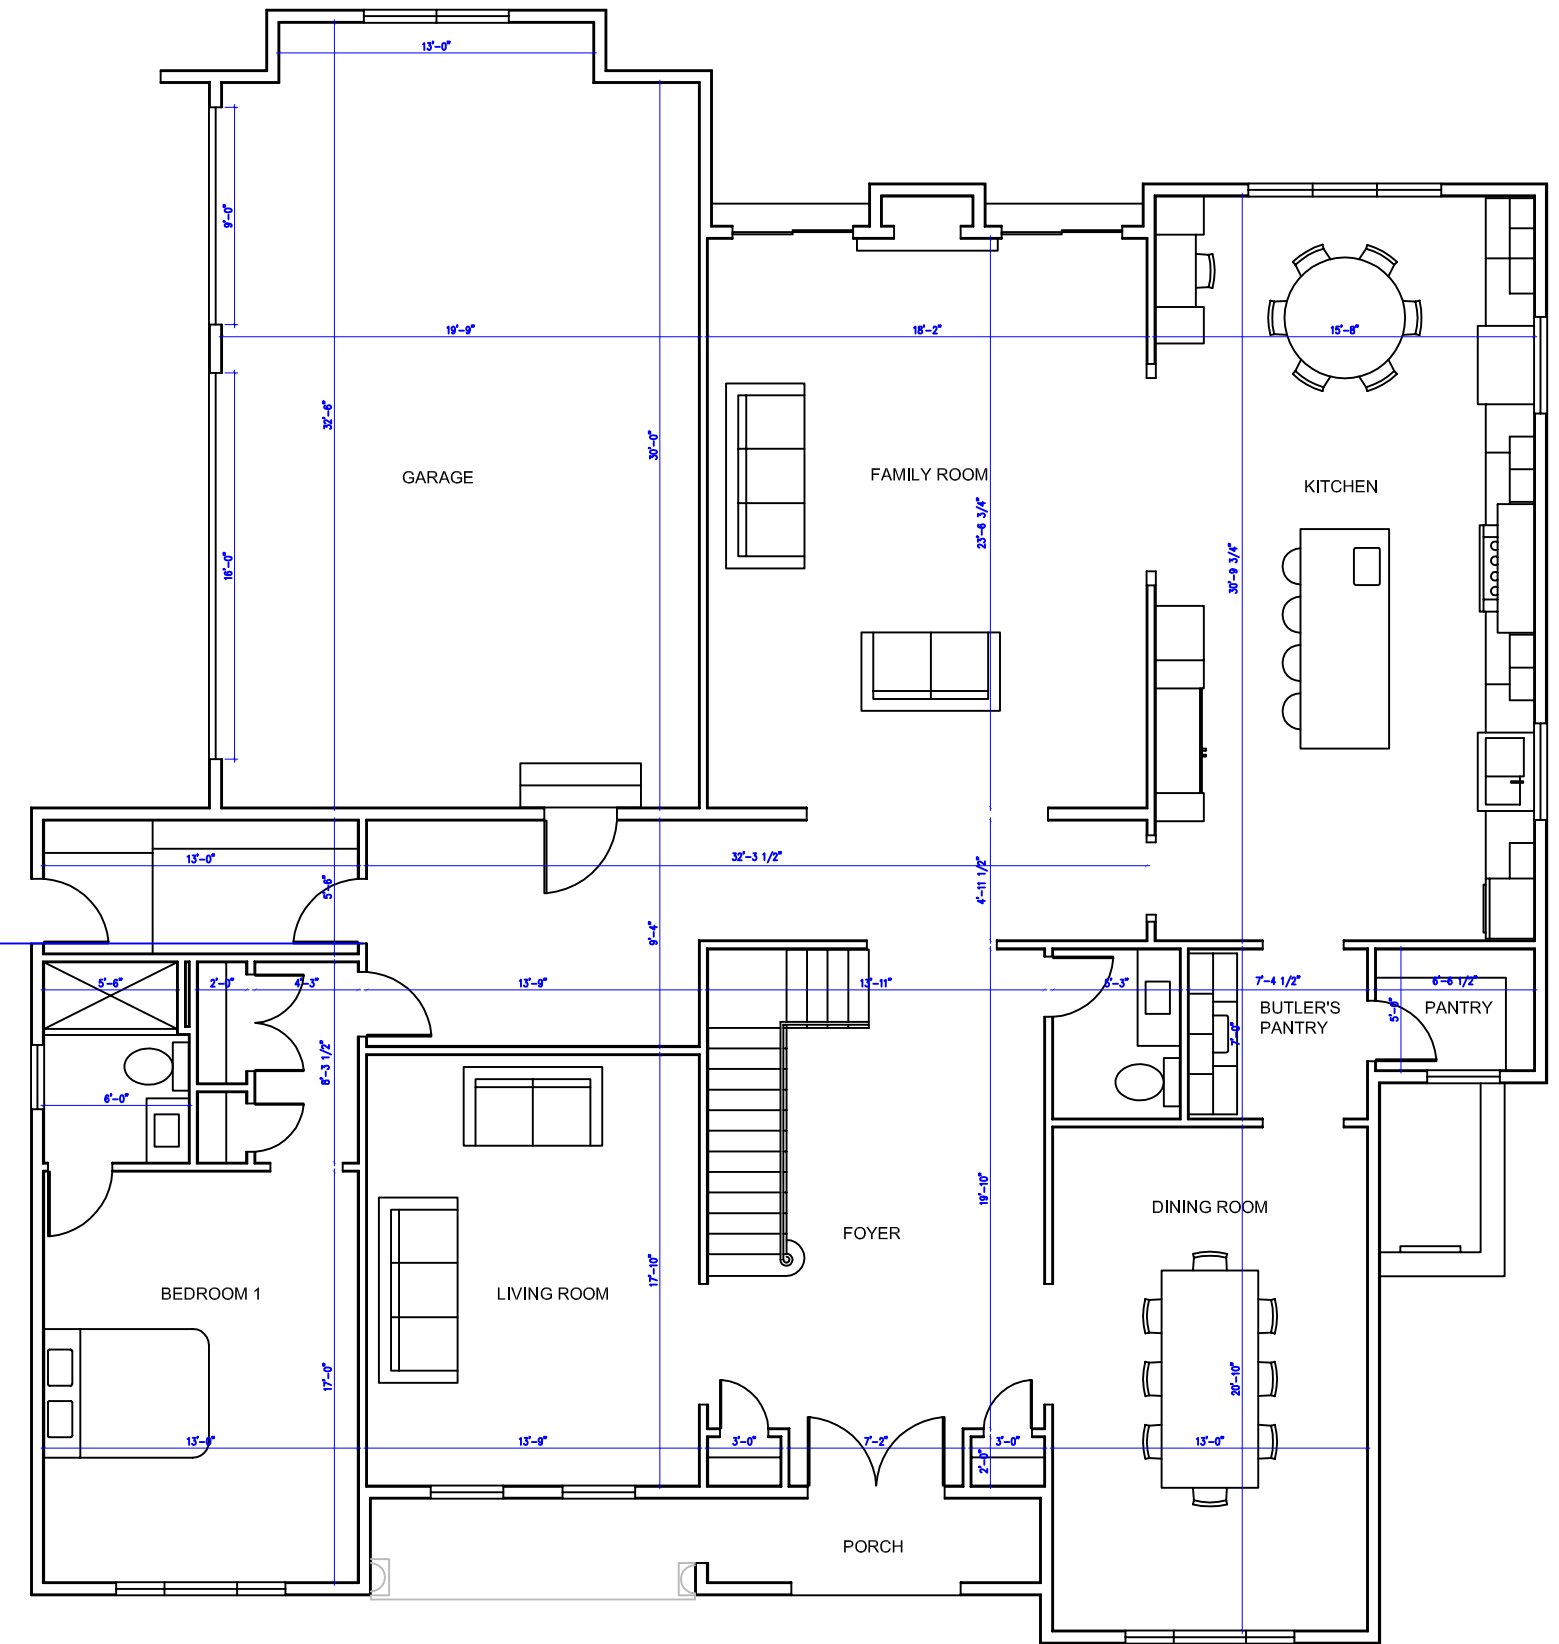


FIRST FLOOR PLAN

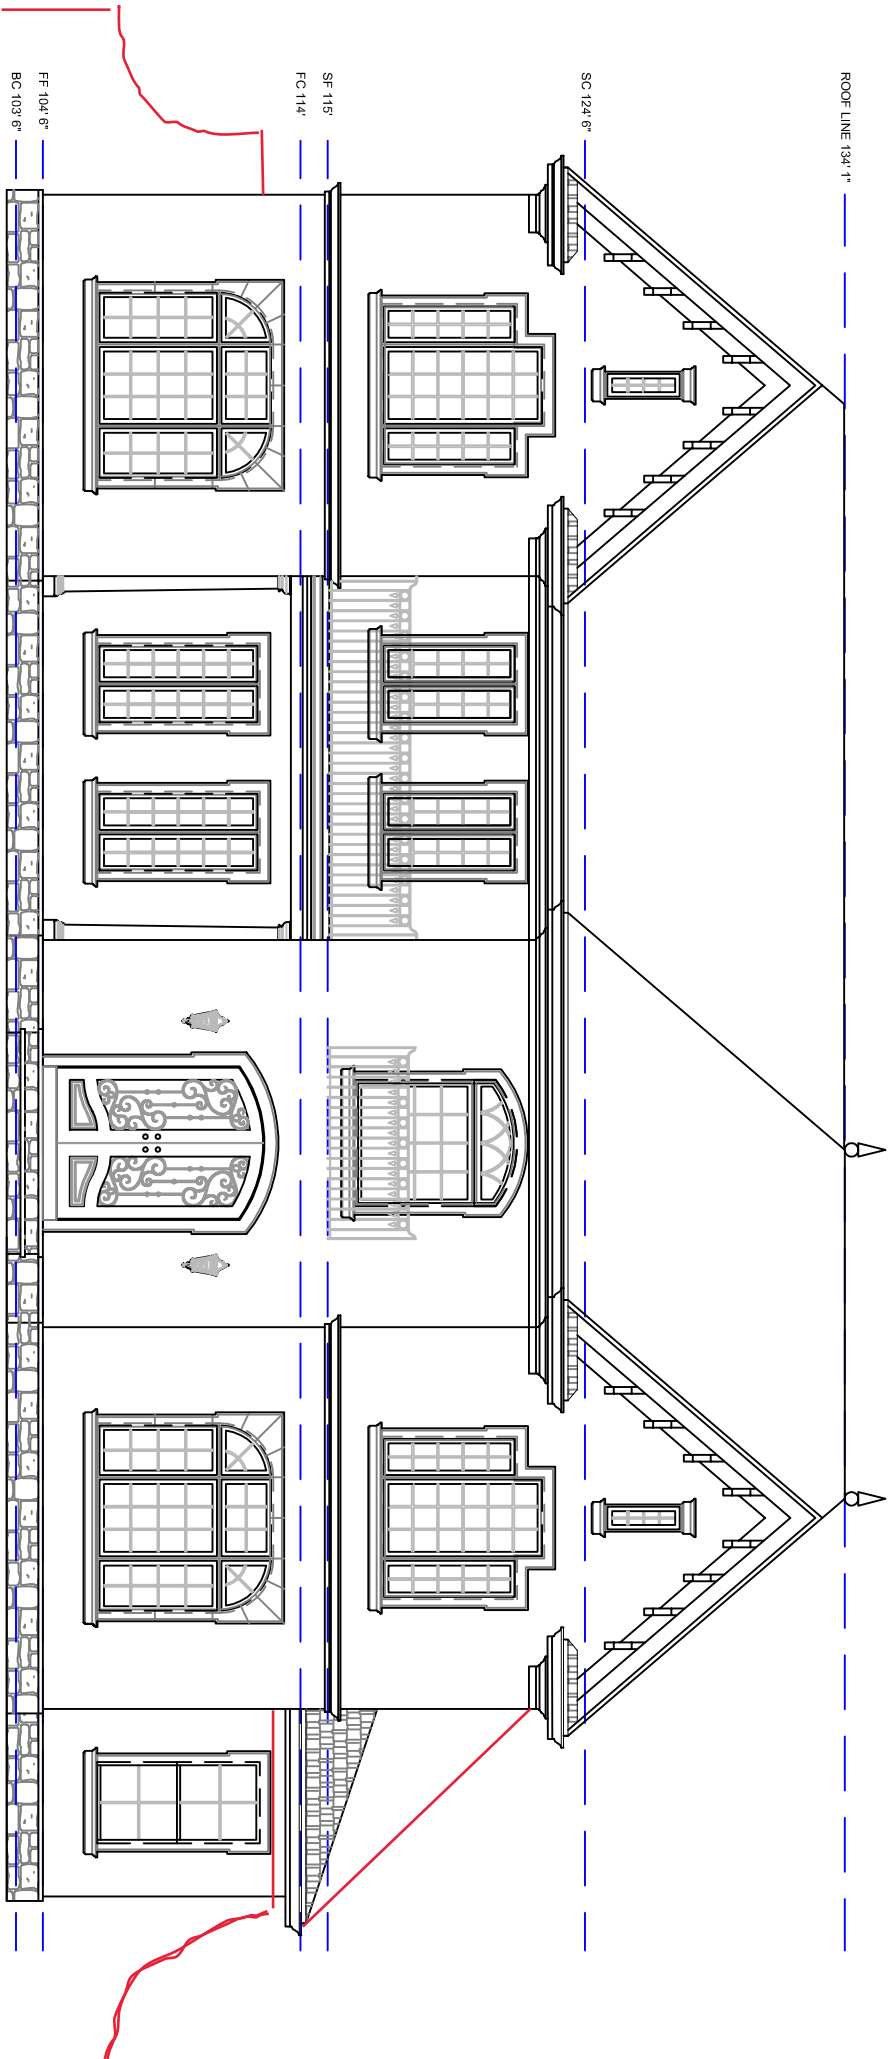


FRONT ELEVATION

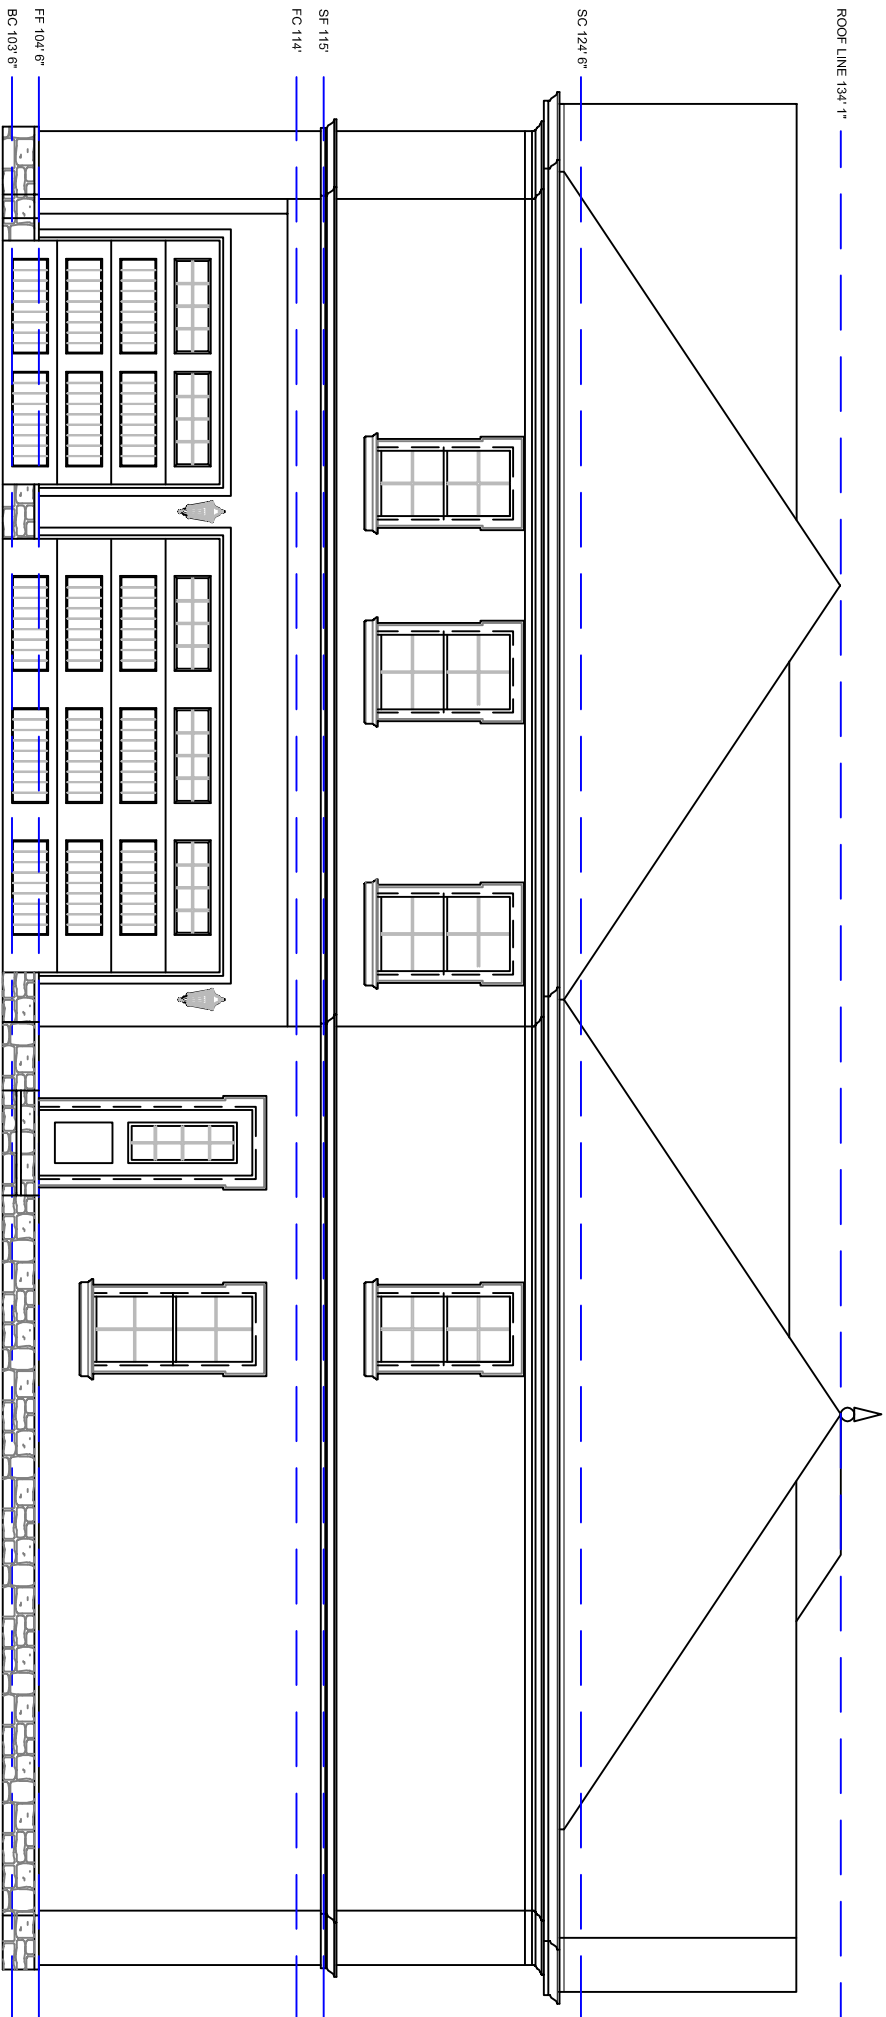


LEFT ELEVATION

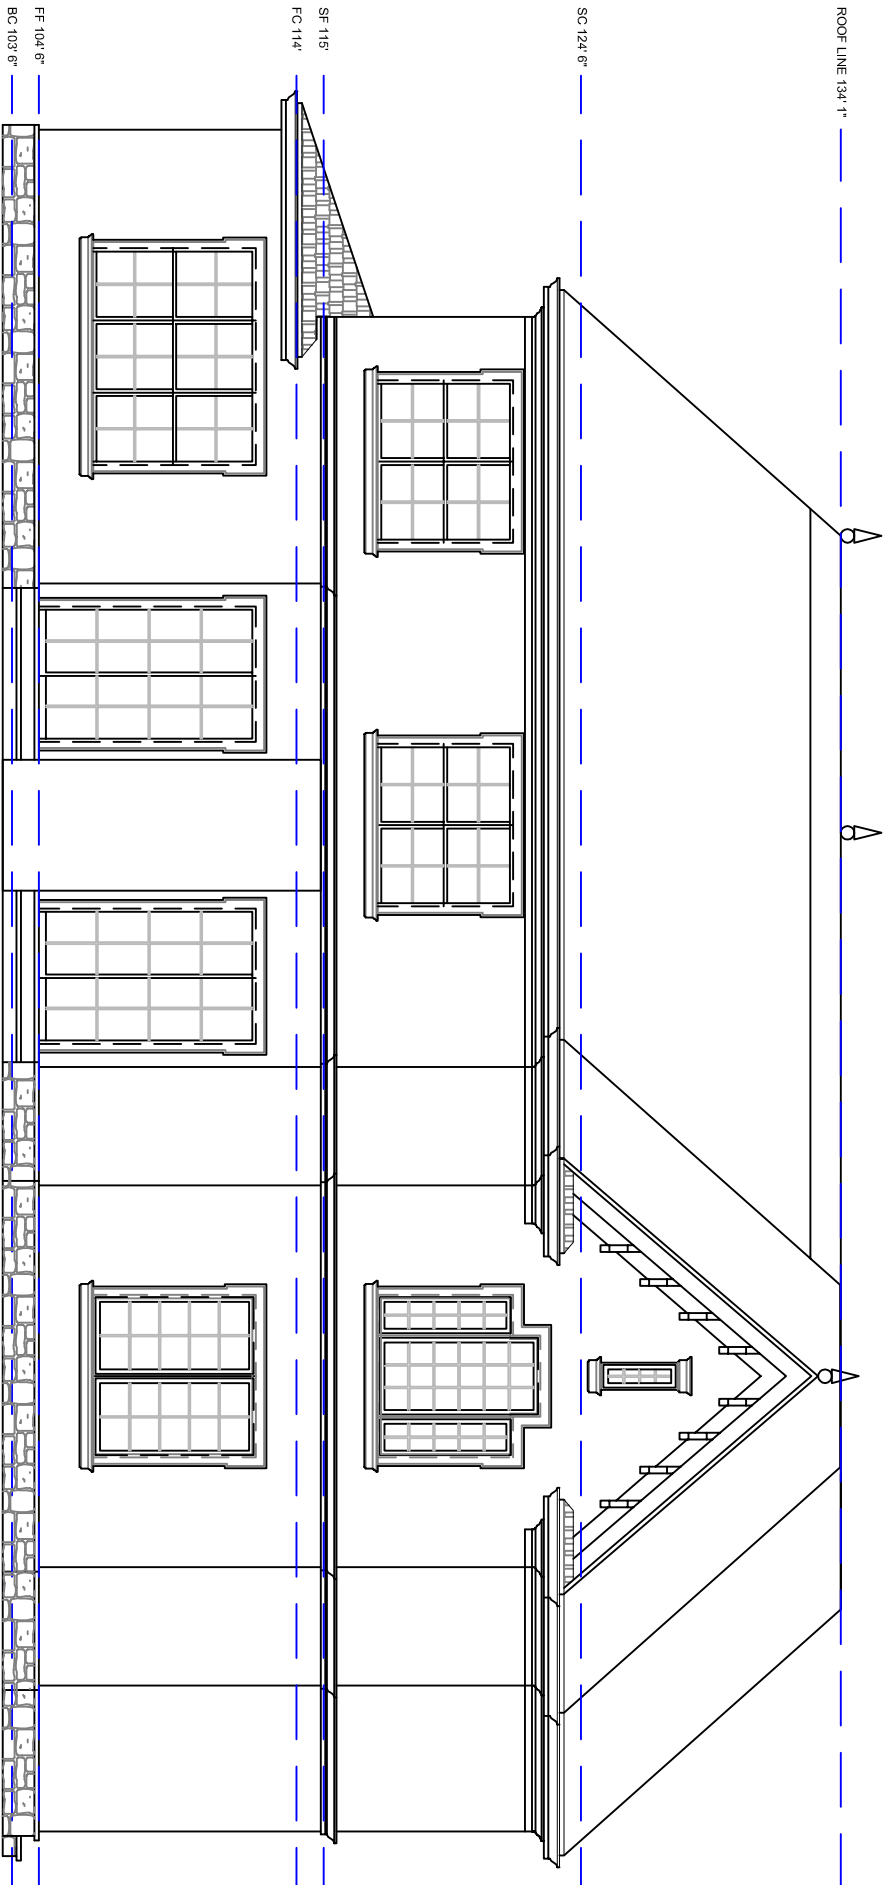

REAR ELEVATION

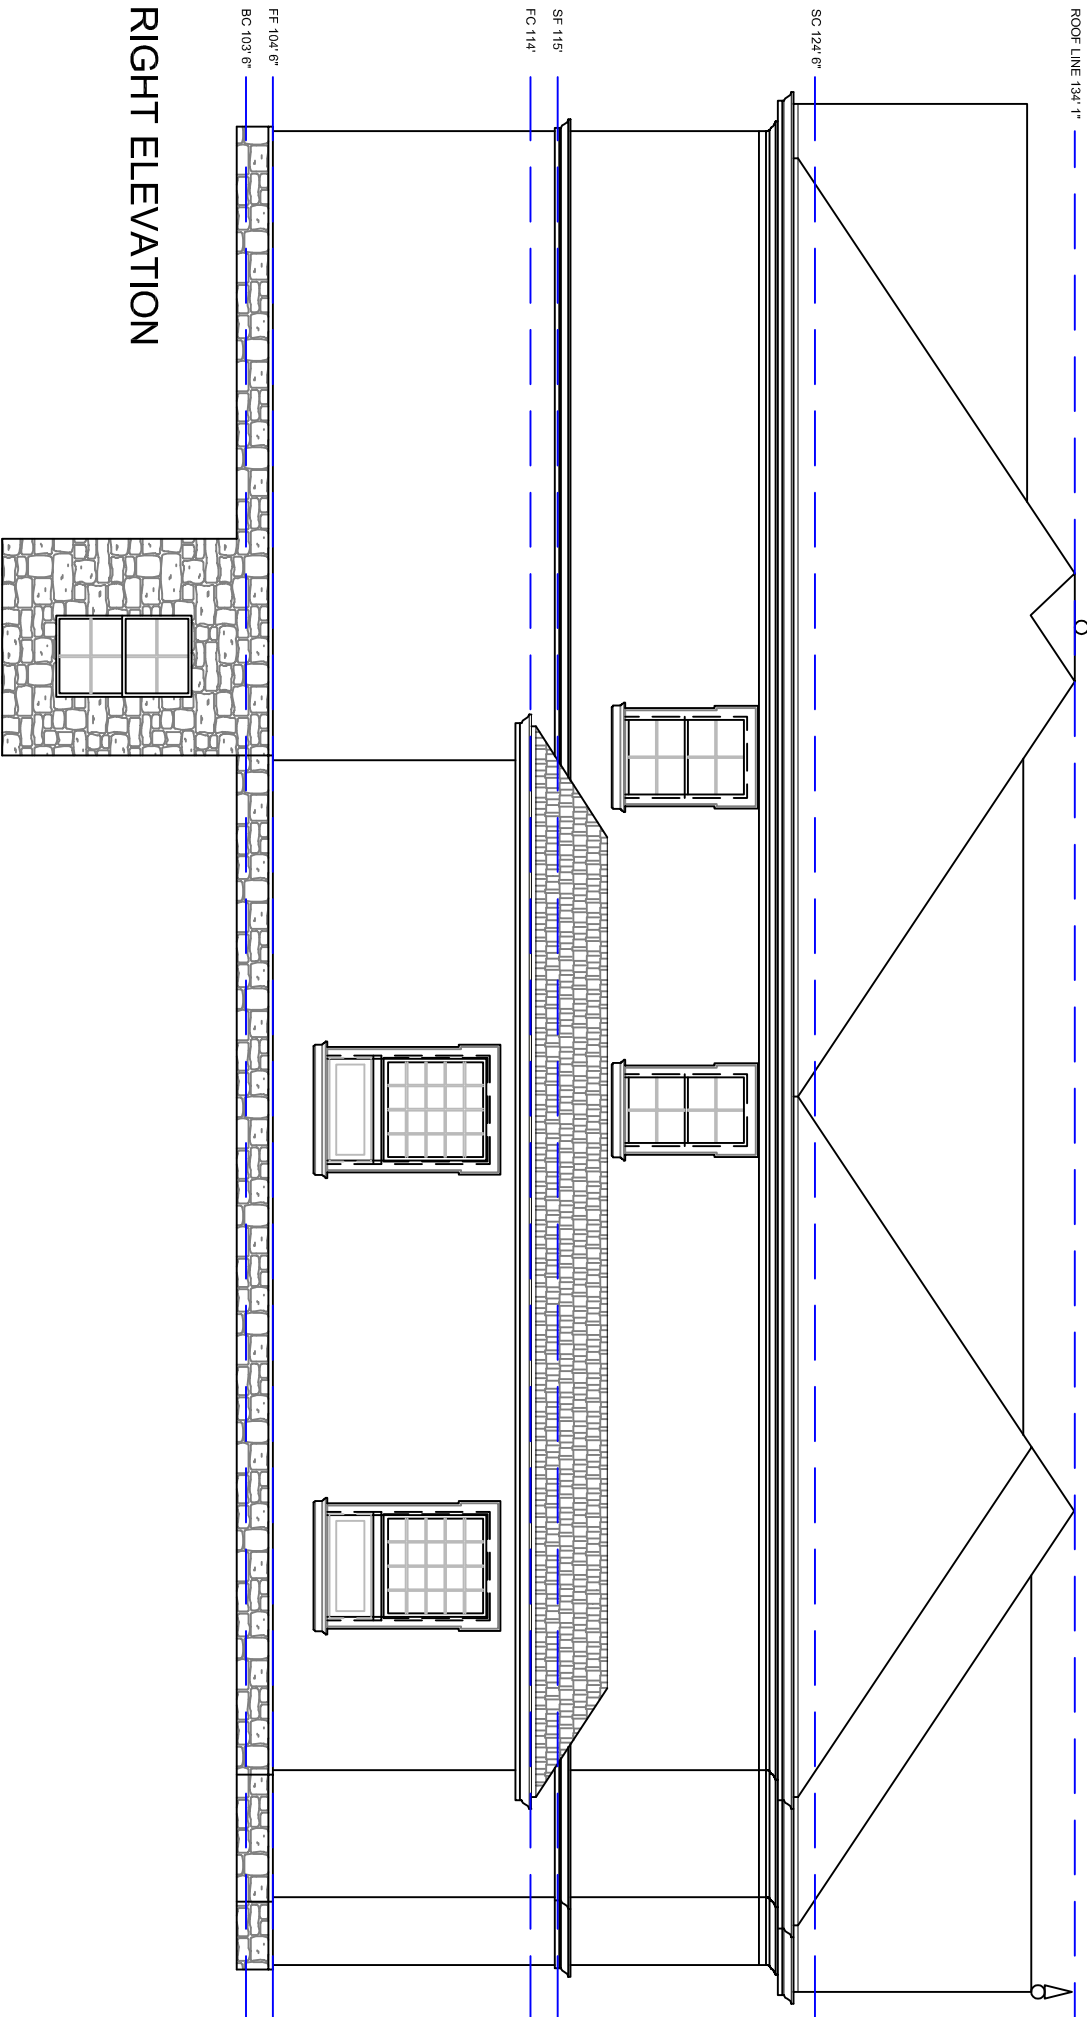

RIGHT ELEVATION

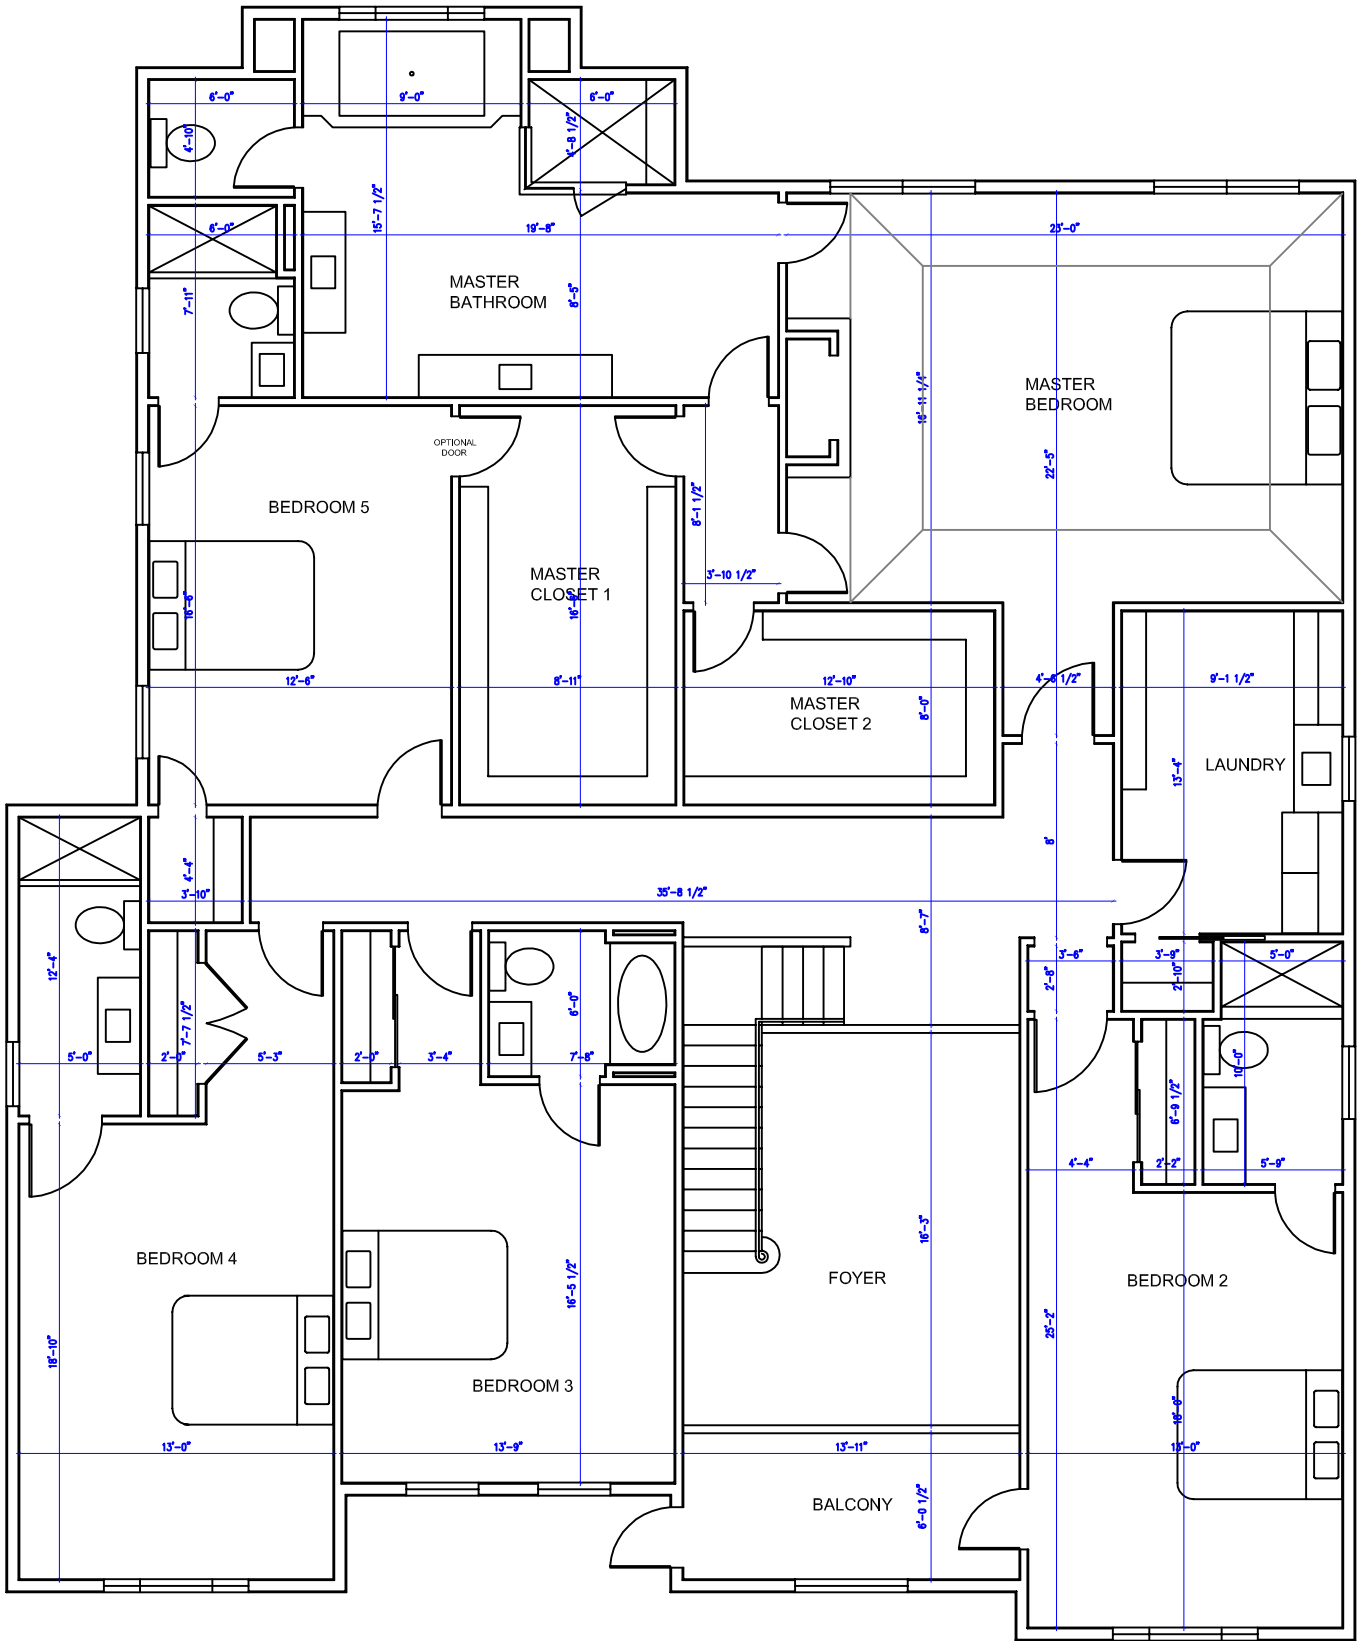

SECOND FLOOR PLAN

