


69 TENNYSON DR
SHORT HILLS, NJ
BUILDMENTOR INC.

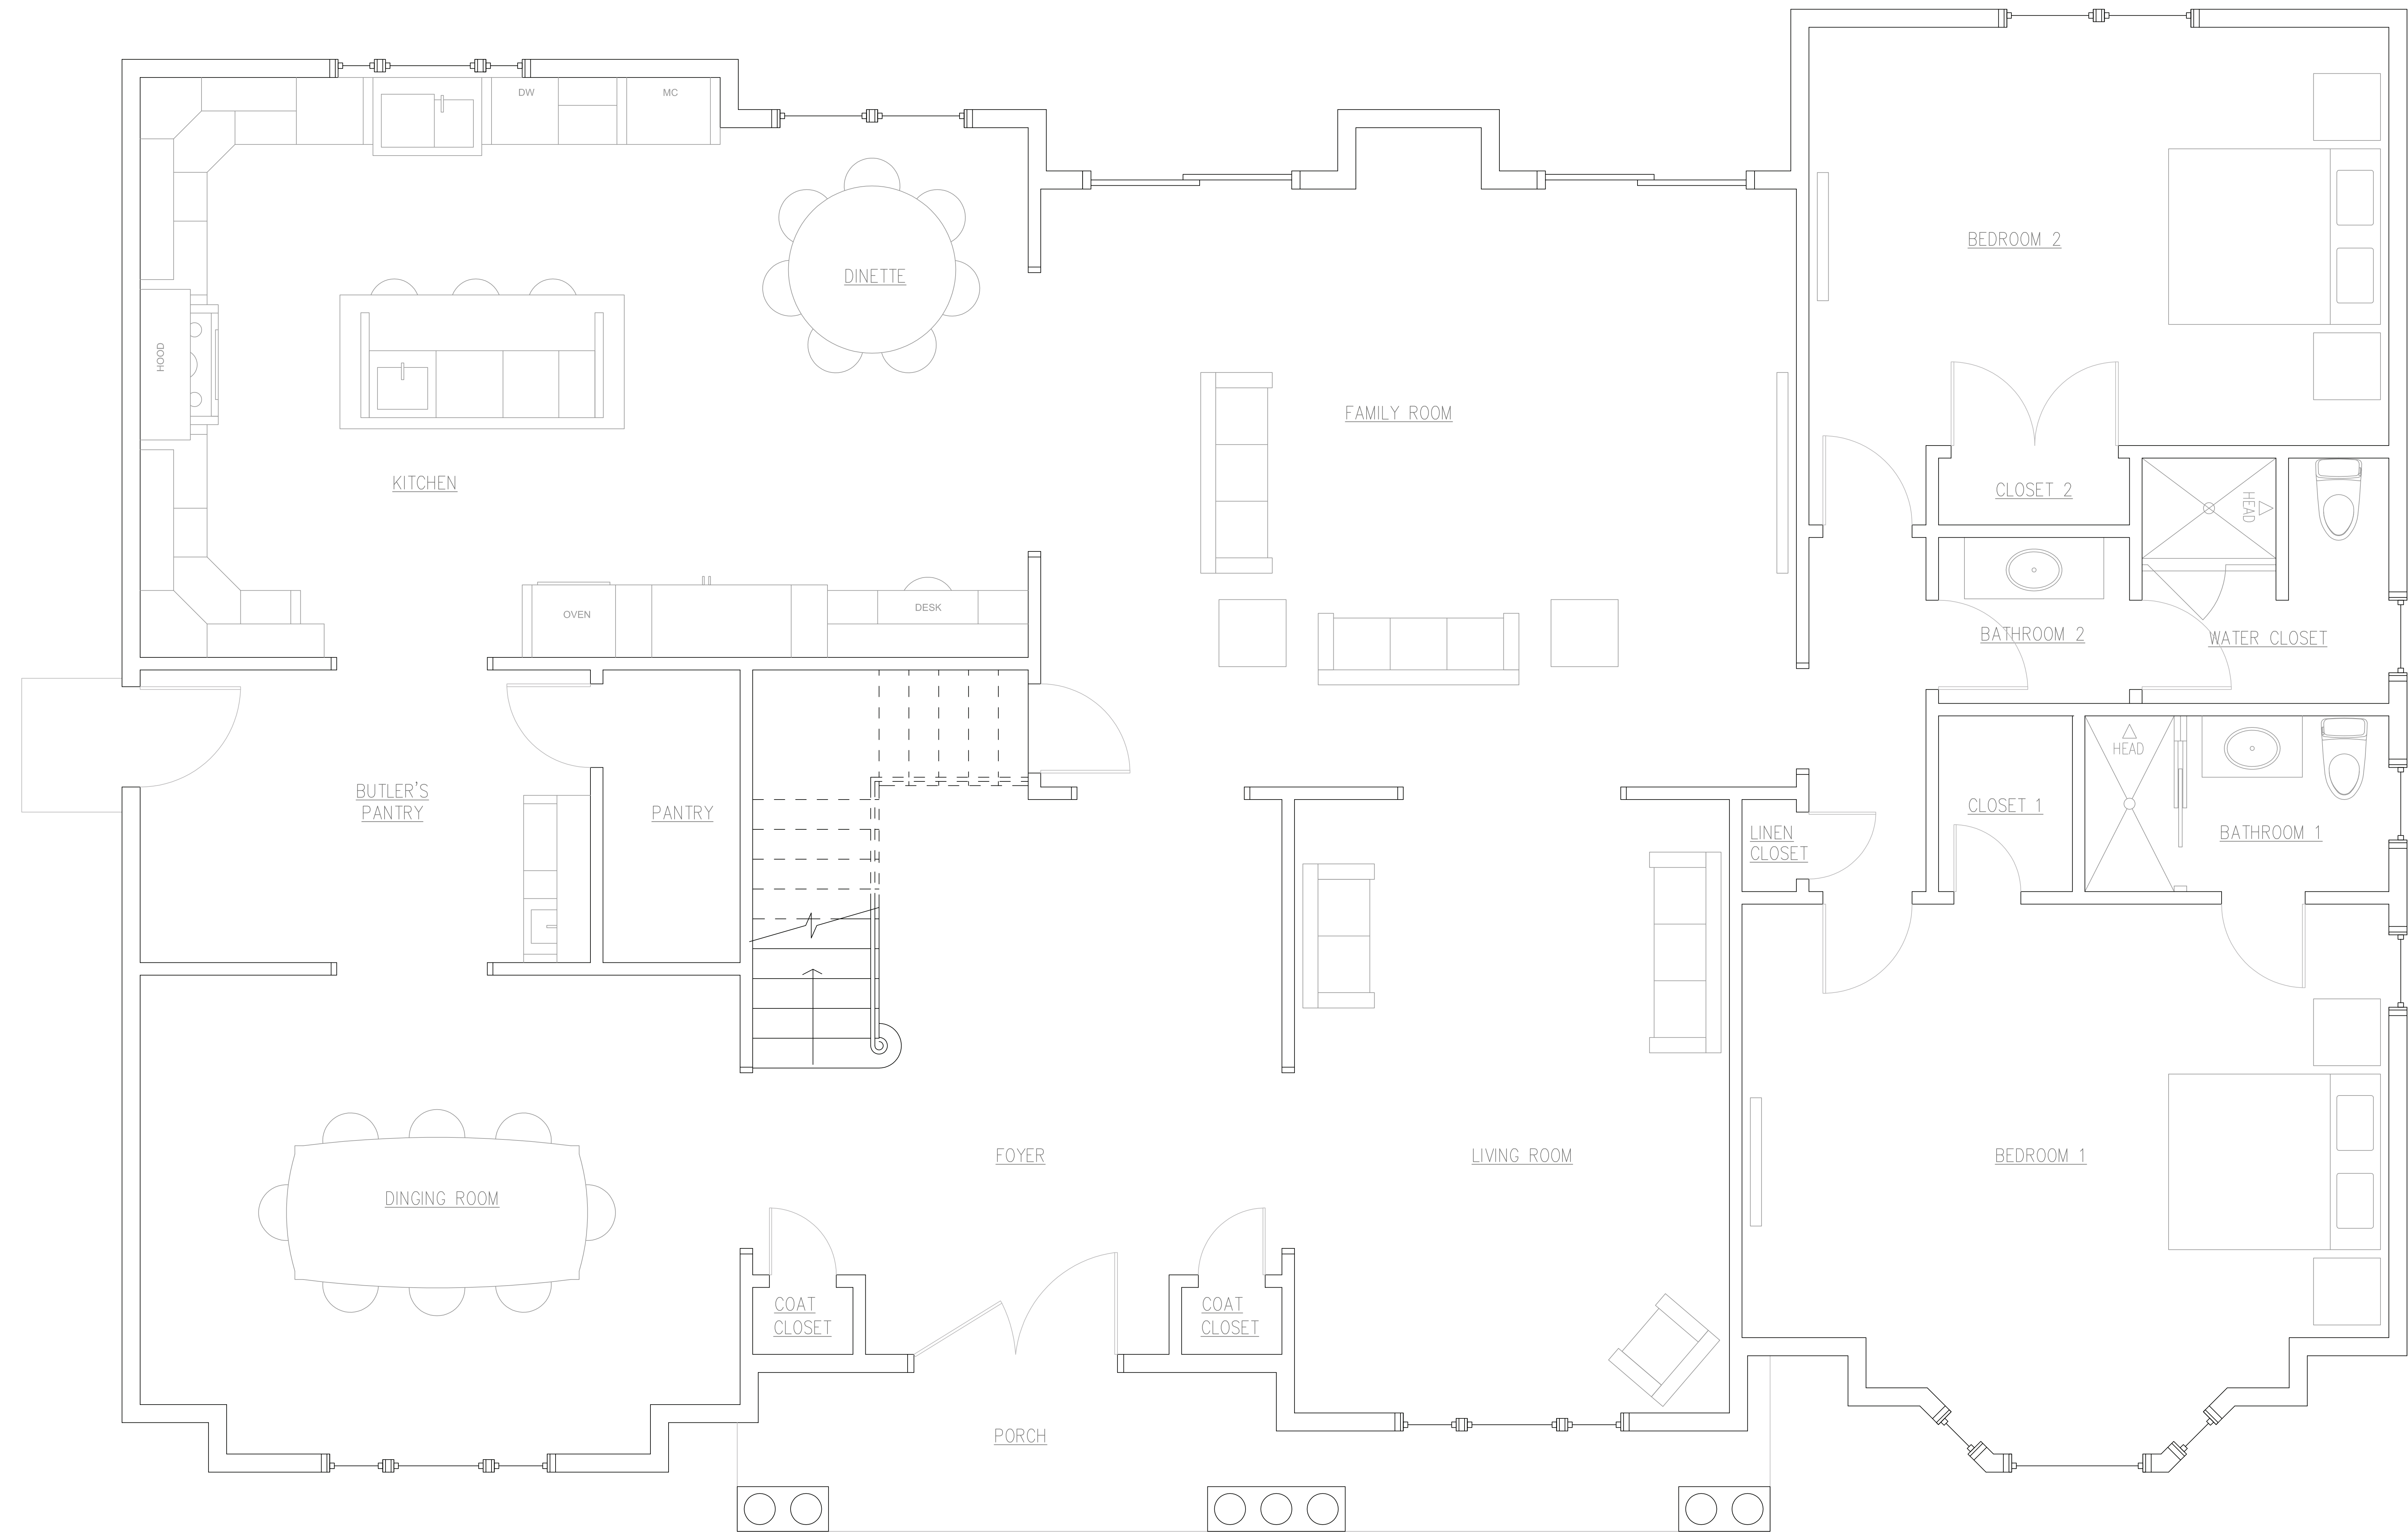

GROUND PLAN