


**RIGHT SIDE ELEVATION**

SCALE : 1/4" = 1'-0"

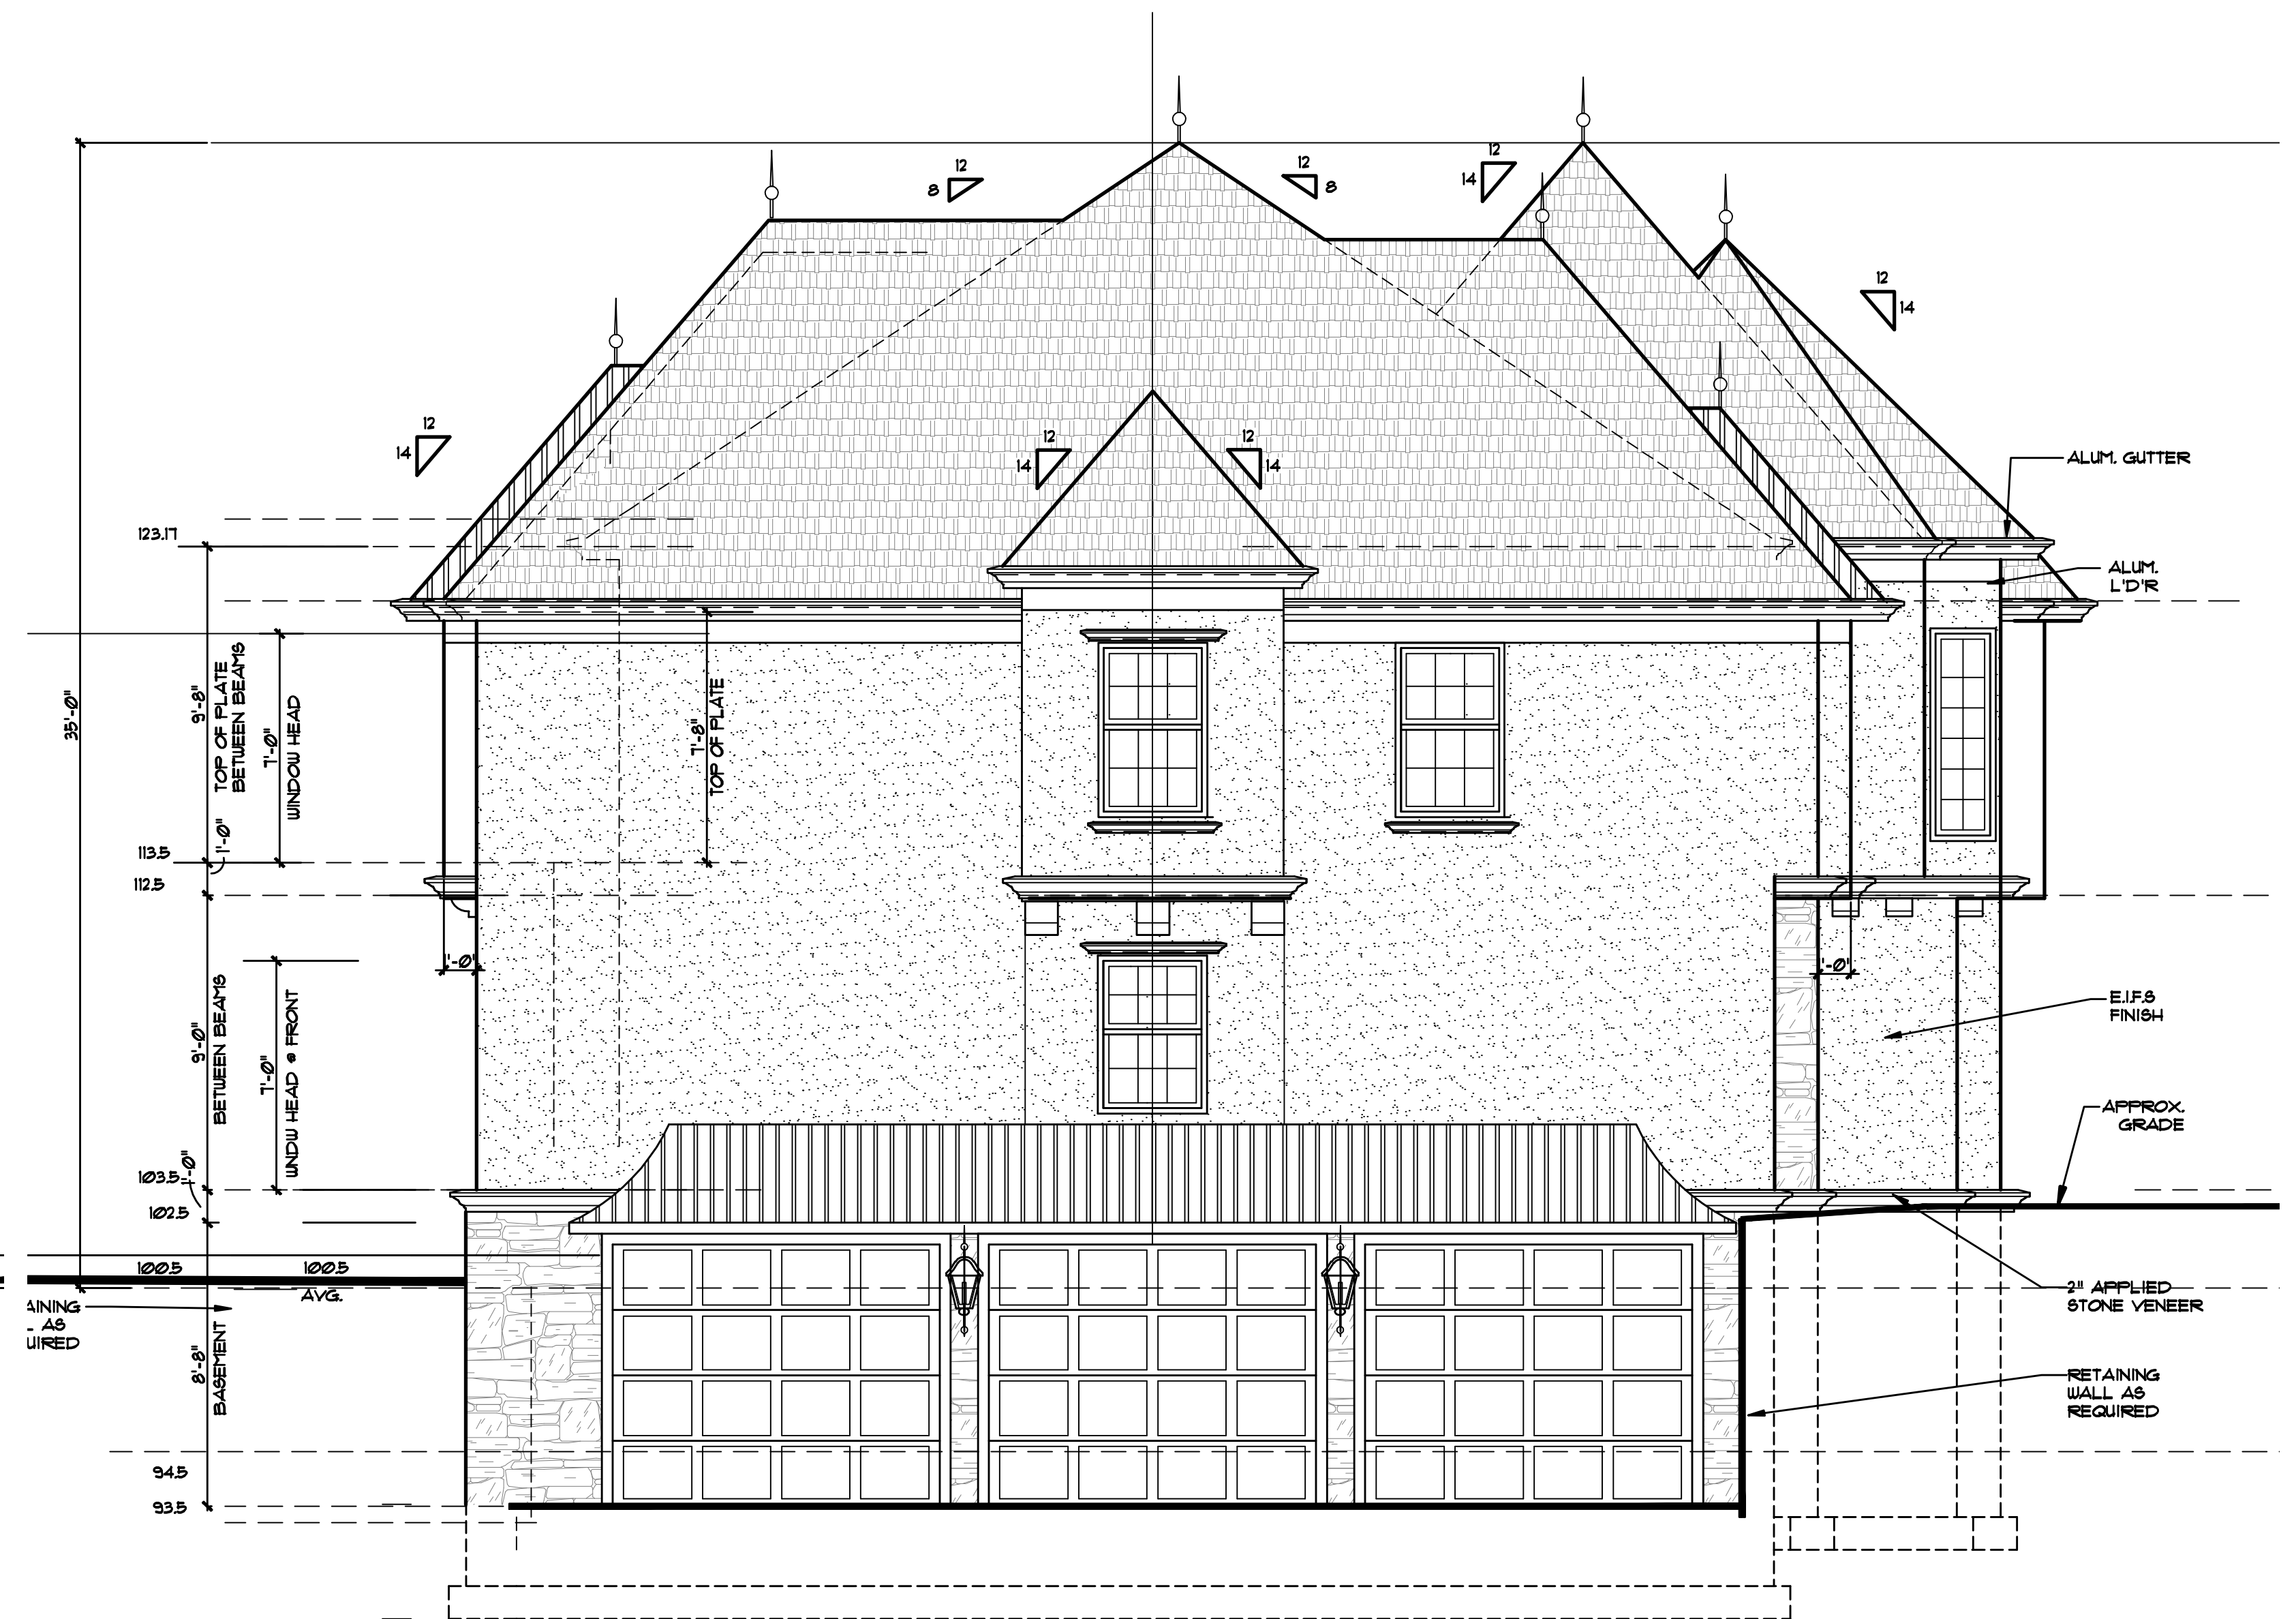

**LEFT SIDE ELEVATION**

SCALE : 1/4" = 1'-0"

- 4 6-24-10 MISC. REVISIONS PER OWNER BASEMENT, FRAMING, ETC.
- 3 6-15-10 MISC. REVISIONS PER OWNER PATIO, FRAMING, ETC.
- 1 6-2-10 MISCELLANEOUS REVISIONS
- 6-24-09 ISSUED FOR PERMIT

**HEINTZ & FIORE • LLC**  
 ARCHITECTS • AIA  
 87 woodland road  
 short hills • new jersey • 07078  
 973•467•1240 fax 973•376•0963

BRONSTEIN RESIDENCE  
 5 RICHARD DRIVE  
 SHORT HILLS, NJ

drawing title :  
**RIGHT AND LEFT SIDE ELEVATION**

ROBERT B. HEINTZ • AIA  
 architect : NJ - C 4352  
 planner : NJ - U 01553  
 DONALD R. FIORE • AIA  
 architect : NJ - A1 10410

job no. : 2916 scale : AS NOTED  
 date : 6-24-09 drawn by : JSK  
 drawing : **A-5**