


WINDOW SCHEDULE

	MANUFACTURER/ CATALOG NO.	ROUGH OPENING	REMARKS
1	ANDERSEN WINDOWS 400 SERIES (3) WDH 1852 DOUBLE HUNG	5'-5 1/8" w. x 5'-4 1/8" h.	
2	ANDERSEN WINDOWS 400 SERIES WDH 21052 DOUBLE HUNG	3'-0 1/8" w. x 5'-4 1/8" h.	
3	ANDERSEN WINDOWS 400 SERIES WDH 21052 DOUBLE HUNG	3'-0 1/8" w. x 5'-4 1/8" h.	TEMP. GLASS AT BATH
4	ANDERSEN WINDOWS 400 SERIES WDH 21052 DOUBLE HUNG EGRESS	3'-0 1/8" w. x 5'-4 1/8" h.	
5	ANDERSEN WINDOWS 400 SERIES WDH 21052 DOUBLE HUNG EGRESS	3'-0 1/8" w. x 5'-4 1/8" h.	
6	ANDERSEN WINDOWS 400 SERIES WDH 21052 DOUBLE HUNG EGRESS	3'-0 1/8" w. x 5'-4 1/8" h.	
7	ANDERSEN 400 SERIES FRENCHWOOD GLIDING PATIO DOORS - FUG 12020-4	11'-9 3/4" w. x 7'-11 1/2" h.	TEMP. GLASS
8	ANDERSEN WINDOWS 400 SERIES DH PICTURE WINDOW W/UP 3052 FLANKERS (2) WDH1852 D'BL HUNG	6'-9" w. x 5'-4 1/8" h.	
9	ANDERSEN WINDOWS 400 SERIES (3) WDH 18310 DOUBLE HUNG	5'-5 1/8" w. x 4'-0 7/8" h.	TEMP. GLASS
10	ANDERSEN WINDOWS 400 SERIES WDH 21052 DOUBLE HUNG	3'-0 1/8" w. x 5'-4 1/8" h.	
11	ANDERSEN WINDOWS 400 SERIES WDH 210410-2 DOUBLE HUNG EGRESS	5'-11 3/8" w. x 5'-0 7/8" h.	
12	ANDERSEN WINDOWS 400 SERIES WDH 210410-2 DOUBLE HUNG EGRESS	5'-11 3/8" w. x 5'-0 7/8" h.	
13	ANDERSEN WINDOWS 400 SERIES WDH 210410 DOUBLE HUNG EGRESS	3'-0 1/8" w. x 5'-0 7/8" h.	
14	ANDERSEN WINDOWS 400 SERIES WDH 210410-2 DOUBLE HUNG EGRESS	5'-11 3/8" w. x 5'-0 7/8" h.	
15	ANDERSEN WINDOWS 400 SERIES WDH 210410-2 DOUBLE HUNG EGRESS	5'-11 3/8" w. x 5'-0 7/8" h.	
16	ANDERSEN WINDOWS 400 SERIES WDH 210410-2 DOUBLE HUNG EGRESS	5'-11 3/8" w. x 5'-0 7/8" h.	
17	ANDERSEN WINDOWS 400 SERIES WDH 210410 DOUBLE HUNG EGRESS	3'-0 1/8" w. x 5'-0 7/8" h.	
18	ANDERSEN WINDOWS 400 SERIES WDH 210410 DOUBLE HUNG	3'-0 1/8" w. x 5'-0 7/8" h.	TEMP. GLASS AT BATH
19	ANDERSEN WINDOWS 400 SERIES WDH 210410 DOUBLE HUNG EGRESS	3'-0 1/8" w. x 5'-0 7/8" h.	
20	ANDERSEN WINDOWS 400 SERIES WDH 24410-2 DOUBLE HUNG	4'-11 3/8" w. x 5'-0 7/8" h.	
21	ANDERSEN WINDOWS 400 SERIES WDH 210410 DOUBLE HUNG	3'-0 1/8" w. x 5'-0 7/8" h.	TEMP. GLASS AT BATH
22	ANDERSEN WINDOWS 400 SERIES WDH 210410 DOUBLE HUNG	3'-0 1/8" w. x 5'-0 7/8" h.	TEMP. GLASS AT BATH
23	ANDERSEN WINDOWS 400 SERIES - EYEBROW ELLIPTICAL - ET6	6'-0" w. x 1'-5 3/8" h.	AT ROOF - FRONT
24	ANDERSEN WINDOWS 400 SERIES - OVAL WINDOW OVL-2030	2'-0 1/2" w. x 3'-0 1/2" h.	AT ROOF - FRONT
25	ANDERSEN WINDOWS 400 SERIES WDH 210410-2 DOUBLE HUNG EGRESS	5'-11 3/8" w. x 5'-0 7/8" h.	

NOTE: PROVIDE TEMPERED GLAZING OVER TUBS AND ALL BATHROOM FIXTURES.

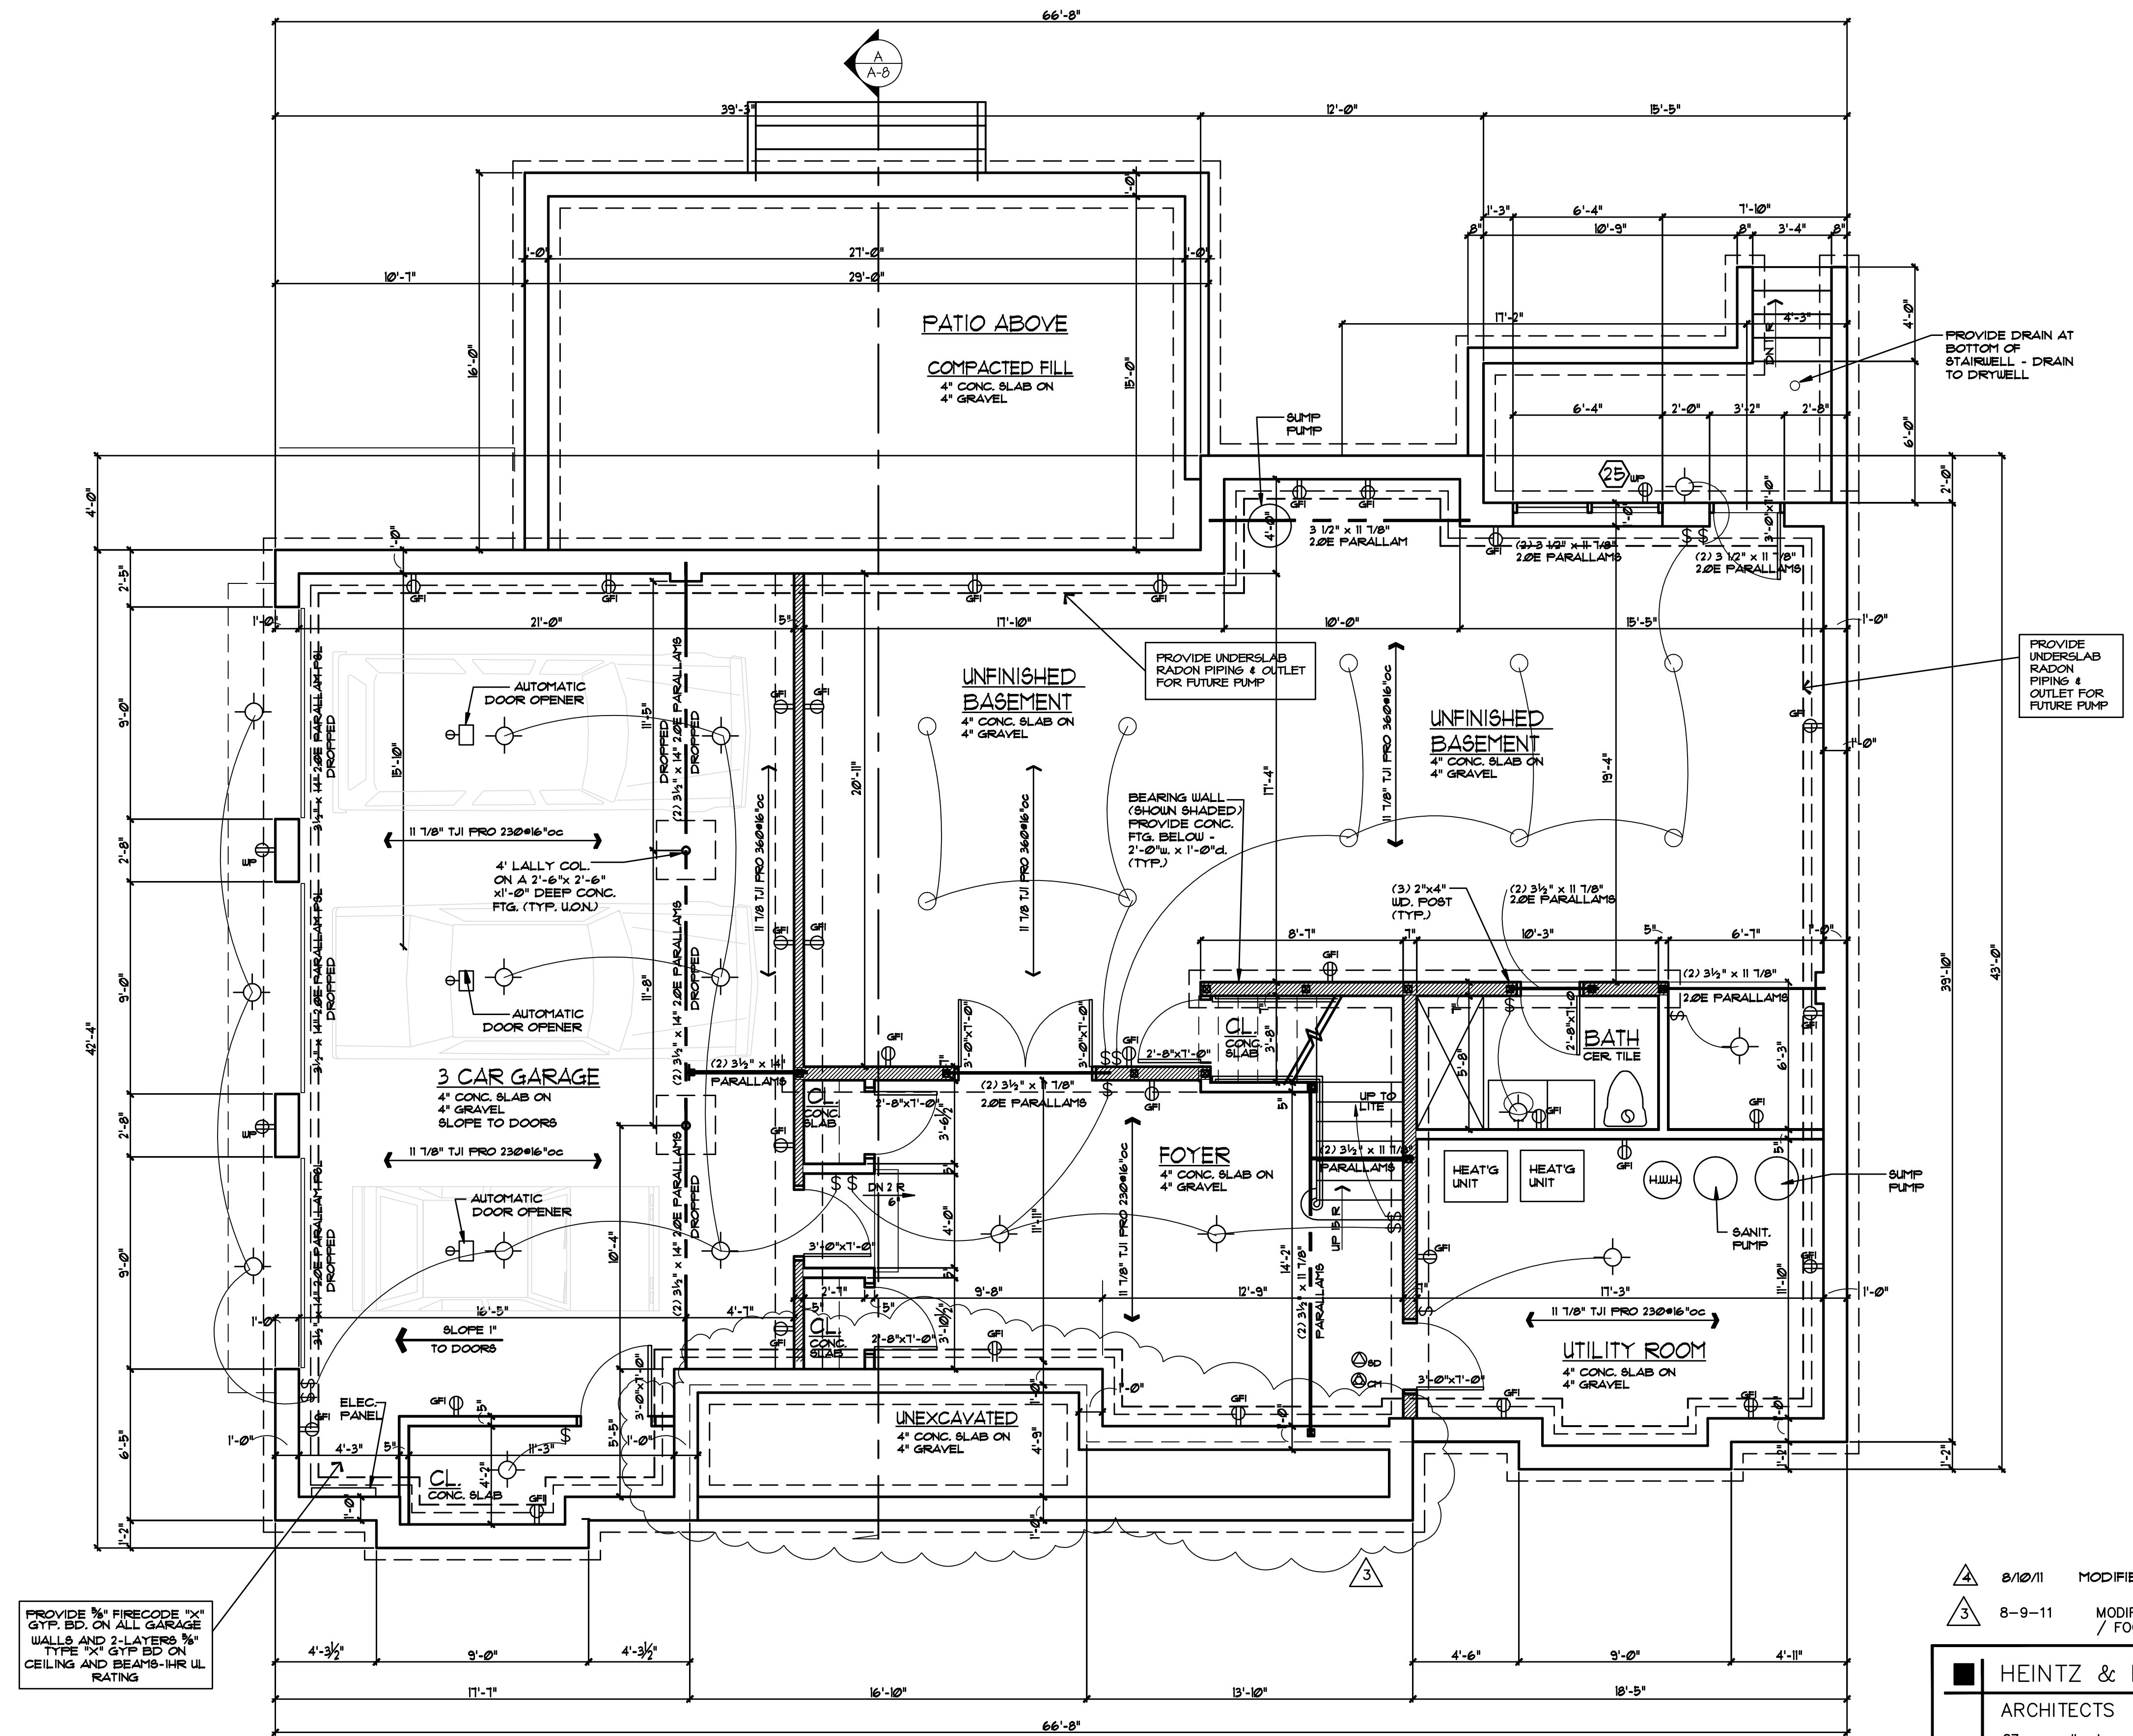

PROVIDE 3/8" FIRECODE 1X1 GYP. BD. ON ALL GARAGE WALLS AND 2-LAYERS 5/8" TYP. X GYP. BD. ON CEILING AND BEAMS-1HR UL RATING

- 4 8/10/11 MODIFIED STRUCTURE
- 3 8-9-11 MODIFIED BASEMENT WALLS / FOOTINGS

HEINTZ & FIORE • LLC
 ARCHITECTS • AIA
 87 woodland road
 short hills • new jersey • 07078
 973-467-1240 fax 973-376-0963

GREENBERG RESIDENCE
 244 LONG HILL DRIVE
 MILLBURN, NJ

drawing title:
BASEMENT PLAN
 ROBERT B. HEINTZ • AIA
 architect: NJ - C 4352
 planner: NJ - U 01553
 DONALD R. FIORE • AIA
 architect: NJ - A1 10410

job no.: 21137 scale: AS NOTED
 date: 6-30-11 drawn by: JSK
 drawing: **A-1**

BASEMENT PLAN
 SCALE: 1/4" = 1'-0"