


### WINDOW SCHEDULE

	MANUFACTURER/ CATALOG NO.	ROUGH OPENING	REMARKS
①	ANDERSEN WINDOWS DOUBLEHUNG 3'-0" x 5'-4" EGRESS	3'-0 1/2" w. x 5'-4 1/8" h.	
②	ANDERSEN WINDOWS DOUBLEHUNG 3'-0" x 5'-4" EGRESS	3'-0 1/2" w. x 5'-4 1/8" h.	
③	ANDERSEN WINDOWS DOUBLEHUNG 3'-0" x 5'-4" EGRESS	6'-0" w. x 5'-4 1/8" h.	
④	ANDERSEN WINDOWS DOUBLEHUNG 3'-0" x 5'-4" EGRESS	3'-0 1/2" w. x 5'-4 1/8" h.	
⑤	ANDERSEN WINDOWS DOUBLEHUNG 3'-0" x 5'-4" EGRESS	3'-0 1/2" w. x 5'-4 1/8" h.	
⑥	ANDERSEN WINDOWS DOUBLEHUNG (2) 3'-0" x 5'-4" EGRESS	6'-0" w. x 5'-4 1/8" h.	
⑦	ANDERSEN WINDOWS DOUBLEHUNG 3'-0" x 5'-4" EGRESS	3'-0 1/2" w. x 5'-4 1/8" h.	
⑧	ANDERSEN WINDOWS DOUBLEHUNG (2) 3'-0" x 5'-4" EGRESS	6'-0" w. x 5'-4 1/8" h.	
⑨	ANDERSEN WINDOWS DOUBLEHUNG 3'-6" x 3'-9" EGRESS	3'-6 1/2" w. x 3'-8 1/8" h.	PANEL BELOW WINDOW
⑩	ANDERSEN WINDOWS DOUBLEHUNG (2) 1'-10" x 5'-0" EGRESS	3'-8" w. x 5'-0 1/8" h.	
⑪	ANDERSEN WINDOWS DOUBLEHUNG (2) 3'-0" x 5'-0" EGRESS	6'-0" w. x 5'-0 1/8" h.	
⑫	ANDERSEN WINDOWS SPRINGLINE 2'-2" x 3'-4" DOUBLE HUNG	2'-2 1/2" w. x 3'-4" h.	
⑬	ANDERSEN WINDOWS DOUBLEHUNG (2) 3'-0" x 5'-0" EGRESS	6'-0" w. x 5'-0 1/8" h.	
⑭	ANDERSEN WINDOWS DOUBLEHUNG (3) 3'-0" x 5'-0" EGRESS	8'-11 1/2" w. x 5'-0 1/8" h.	
⑮	ANDERSEN WINDOWS AWNING 2'-8" x 1'-9" CASEMENT CU245 EGRESS	2'-8" w. x 1'-9" h.	
⑯	ANDERSEN WINDOWS DOUBLEHUNG 3'-0" x 5'-0" EGRESS	3'-0 1/2" w. x 5'-0 1/8" h.	

NOTE: PROVIDE TEMPERED GLAZING OVER TUBS AND ALL BATHROOM FIXTURES.

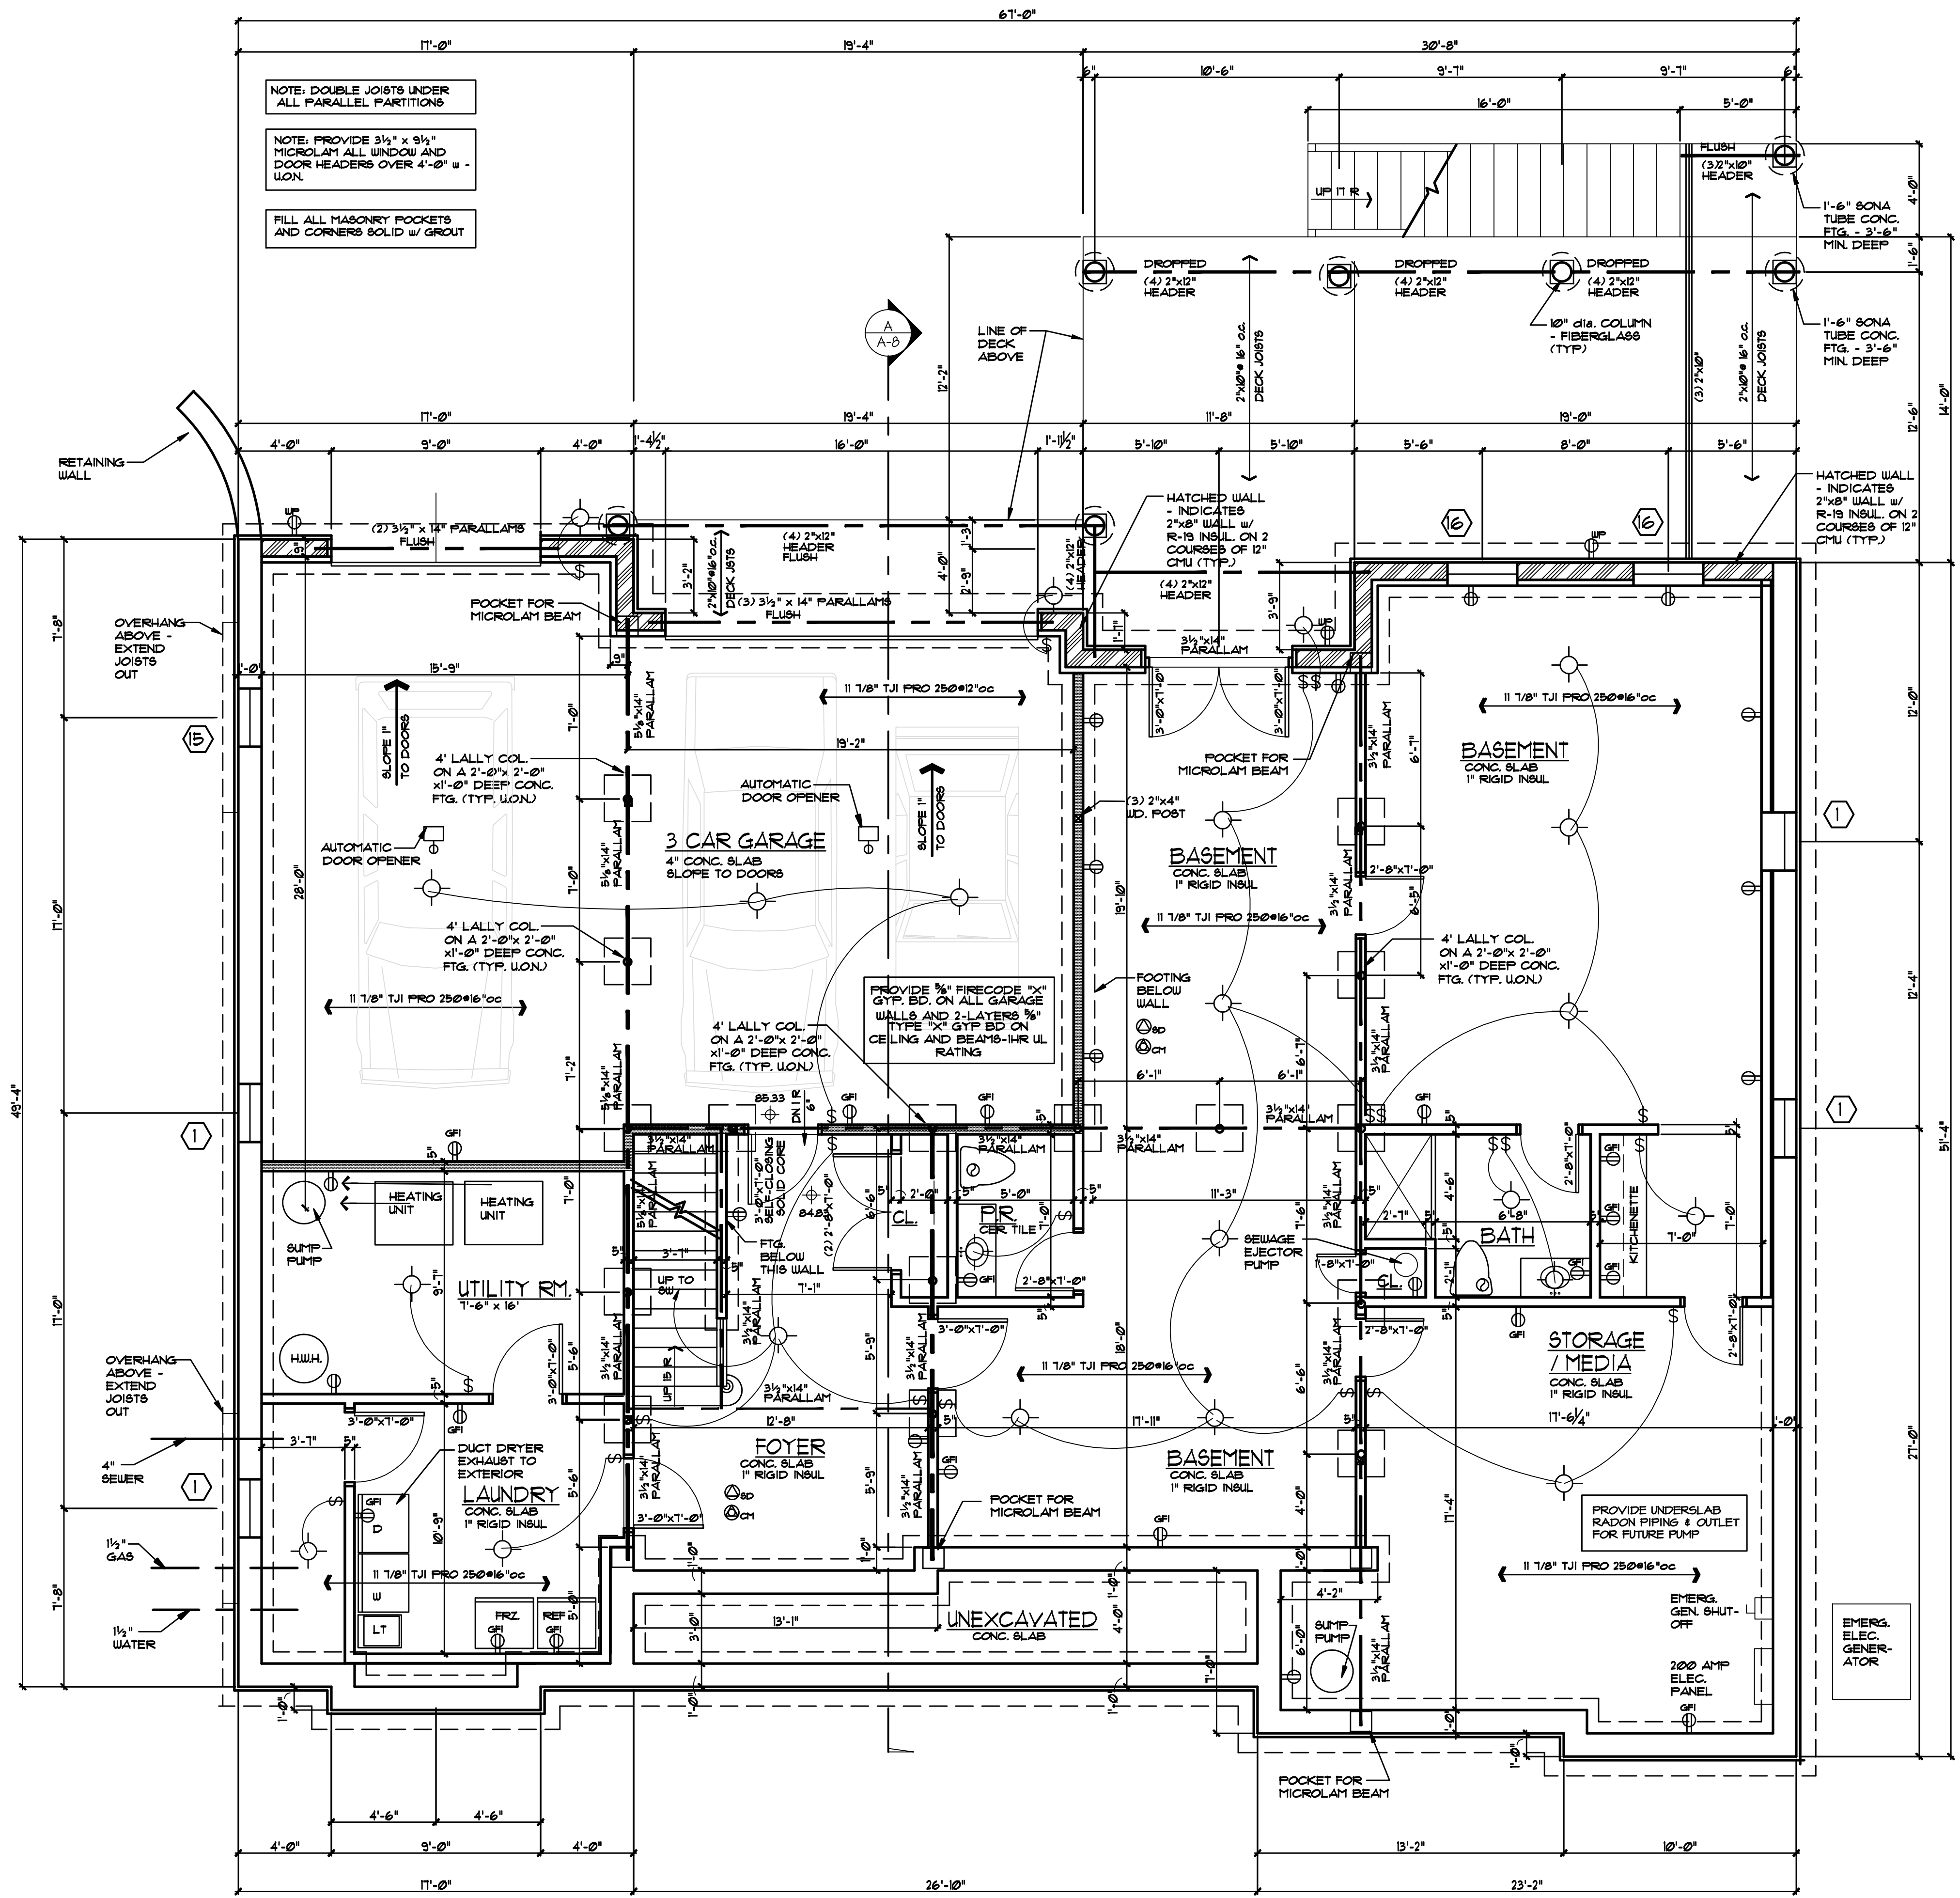

**BASEMENT PLAN**  
SCALE: 1/4" = 1'-0"

6/1/09 MISCELLANEOUS OWNER REVISIONS  
5-6-09 ISSUED FOR PERMIT

**HEINTZ & FIORE • LLC**  
ARCHITECTS • AIA  
87 woodland road  
short hills • new jersey • 07078  
973-467-1240 fax 973-376-0963

RESIDENCE for MR. & MRS. EDWARD RUMMEL  
260 HARTSHORN DRIVE  
SHORT HILLS, NJ

drawing title:  
**BASEMENT PLAN WINDOW SCHEDULE**  
job no.: 2917  
date: 5-6-09  
scale: AS NOTED  
drawn by: JSK  
drawing:  
**A-1**