


RIGHT SIDE ELEVATION

SCALE : 1/4" = 1'-0"

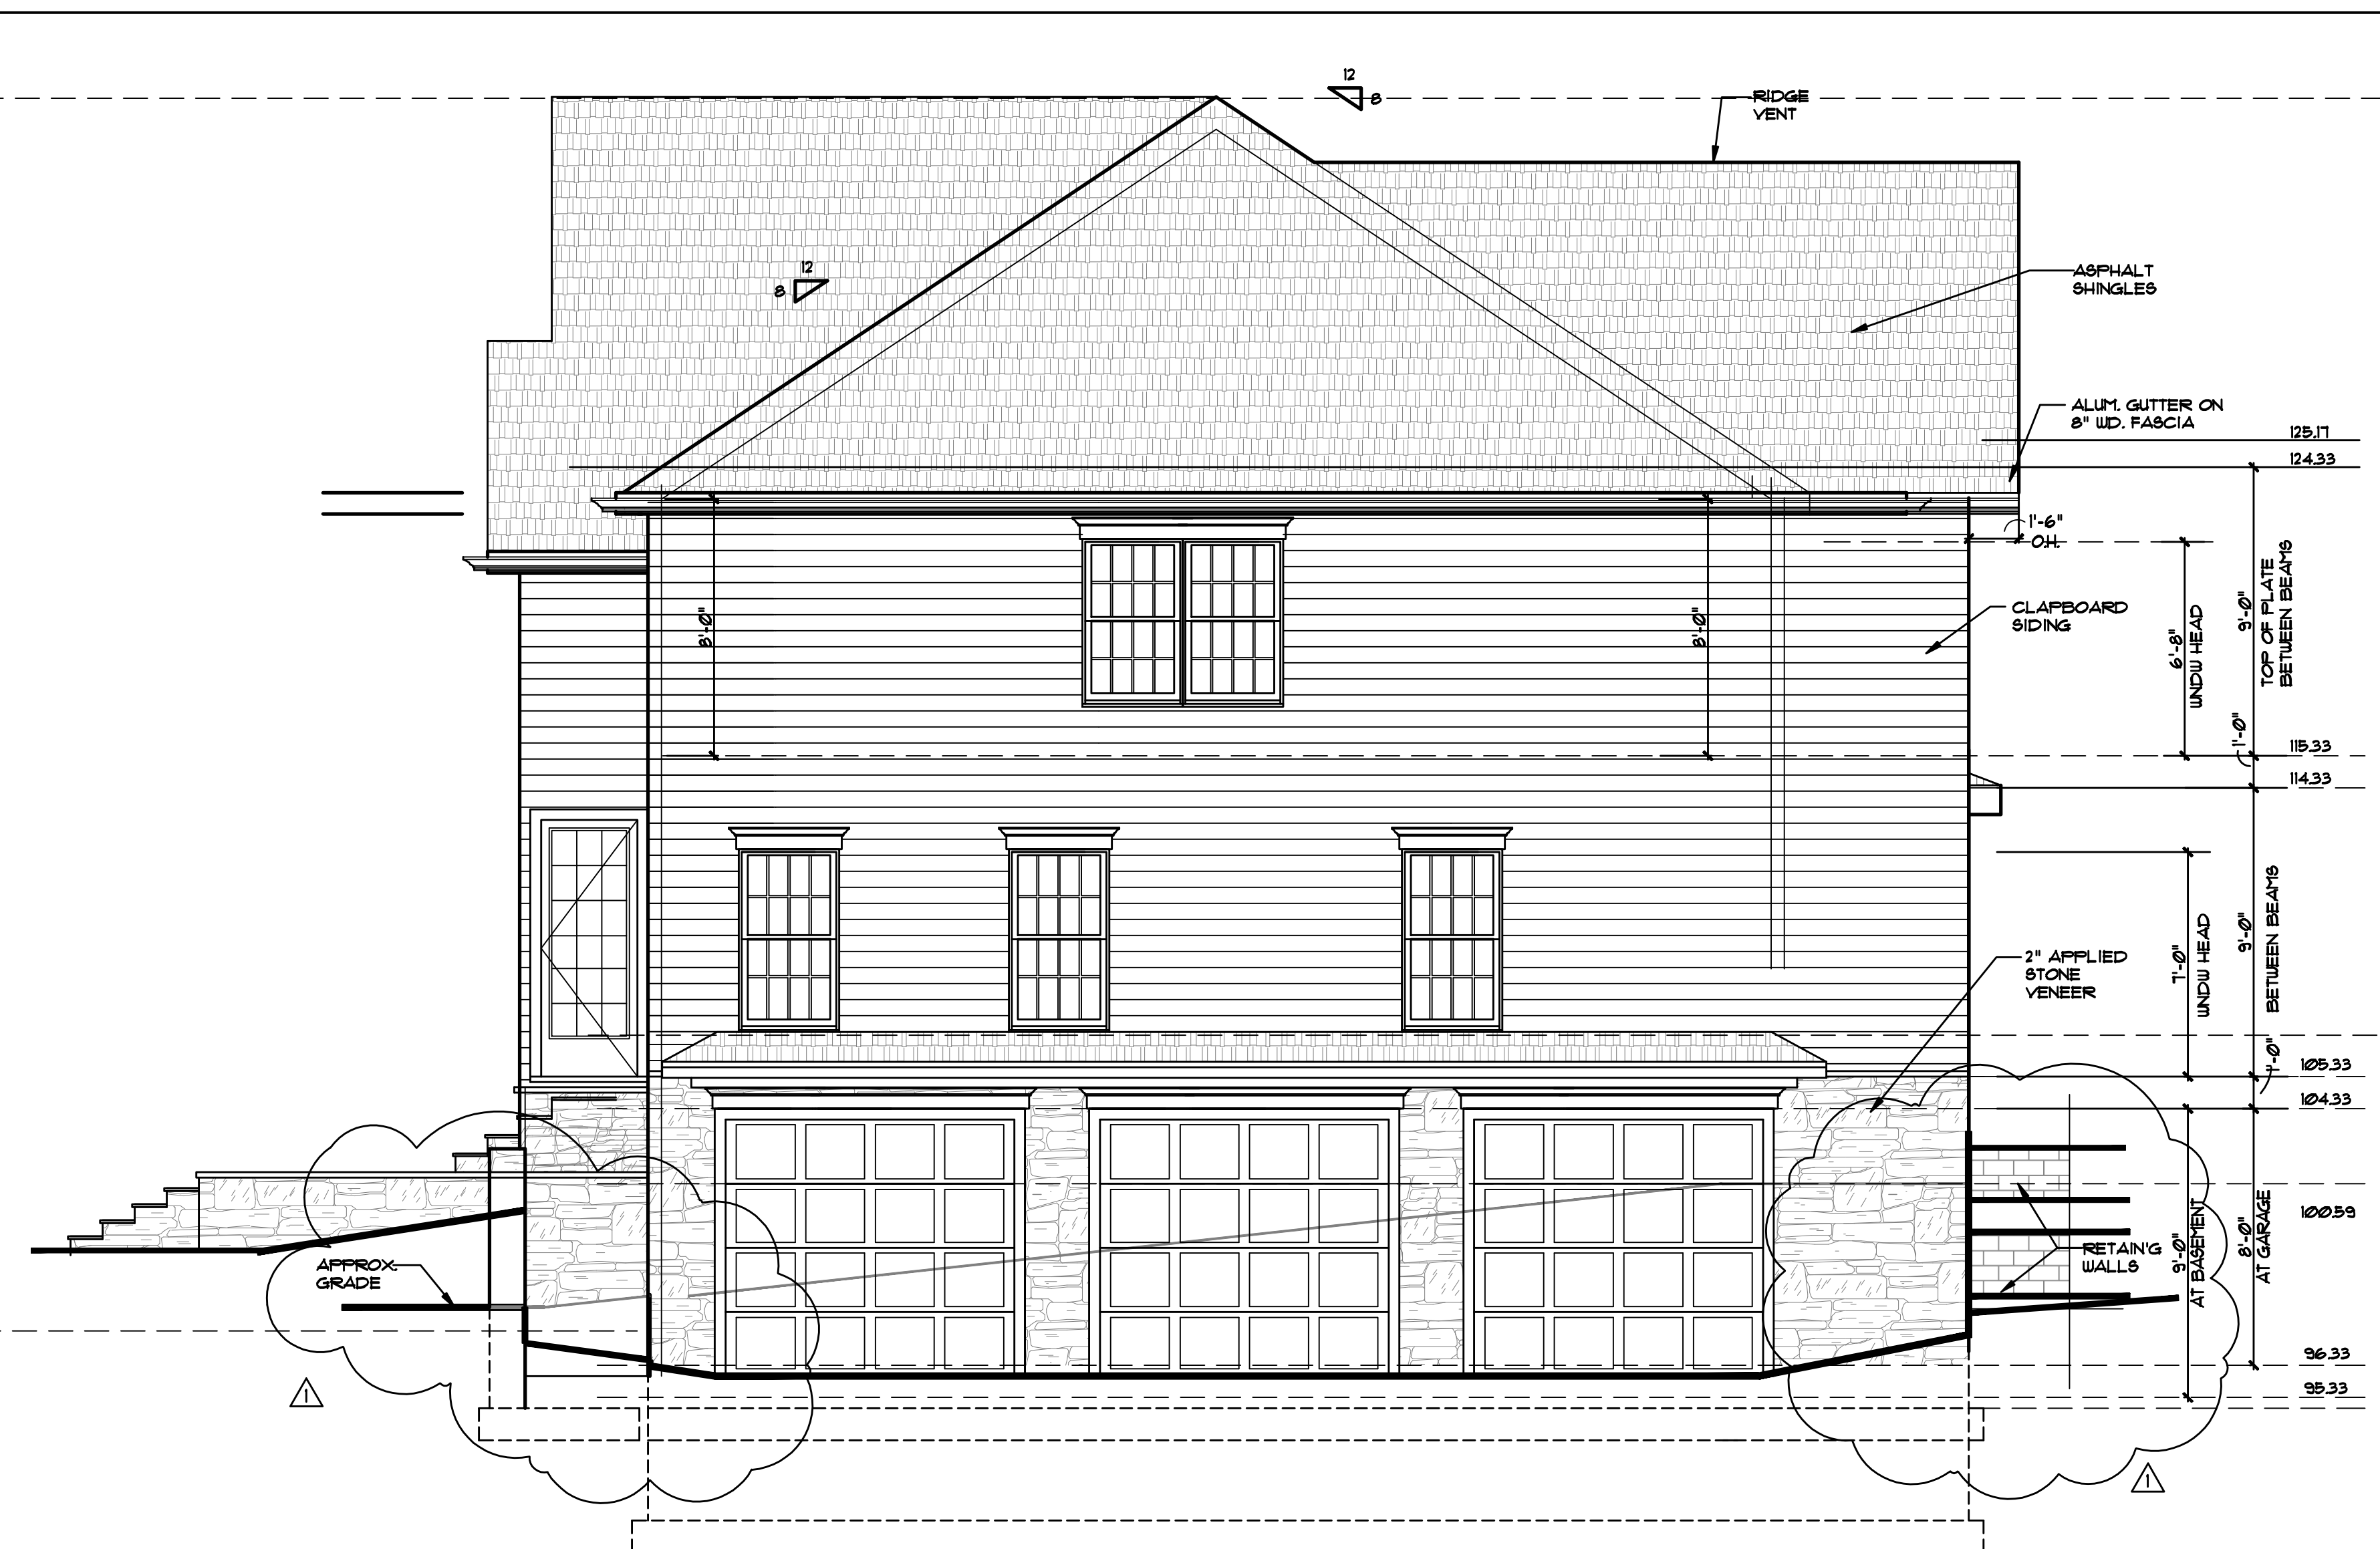

LEFT SIDE ELEVATION

SCALE : 1/4" = 1'-0"

1/20/11 MODIFIED OVERALL HEIGHTS, ADDED WALL HEIGHTS

HEINTZ & FIORE • LLC ARCHITECTS • AIA 87 woodland road short hills • new jersey • 07078 973-467-1240 fax 973-376-0963	
GREENBERG RESIDENCE 244 LONG HILL DRIVE MILLBURN, NJ	
drawing title: RIGHT AND LEFT SIDE ELEVATION	ROBERT B. HEINTZ • AIA architect : NJ - C 4352 planner : NJ - U 01553 DONALD R. FIORE • AIA architect : NJ - A1 10410
job no. : 21137 date : 6-30-11	scale : AS NOTED drawn by : JSK
drawing : A-5	