


ALL GYP. BD. SHALL BE 5/8" FIRECODE TYPE 'X'.

NOTE: TYP. HEADER 3 1/2"x4 1/2" PARALLAM OVER DOOR AND WINDOW OPENINGS U.O.N.

NOTE: DOUBLE JOISTS UNDER ALL PARALLEL PARTITIONS

PROVIDE 5/8" FIRECODE 'X' GYP. BD. ON ALL GARAGE WALLS AND 2 LAYERS 5/8" TYPE 'X' GYP. BD. ON CEILING AND BEAMS-IHR UL RATINGS

PROVIDE 5/8" FIRECODE 'X' GYP. BD. ON ALL GARAGE WALLS AND 2 LAYERS 5/8" TYPE 'X' GYP. BD. ON CEILING AND BEAMS-IHR UL RATINGS

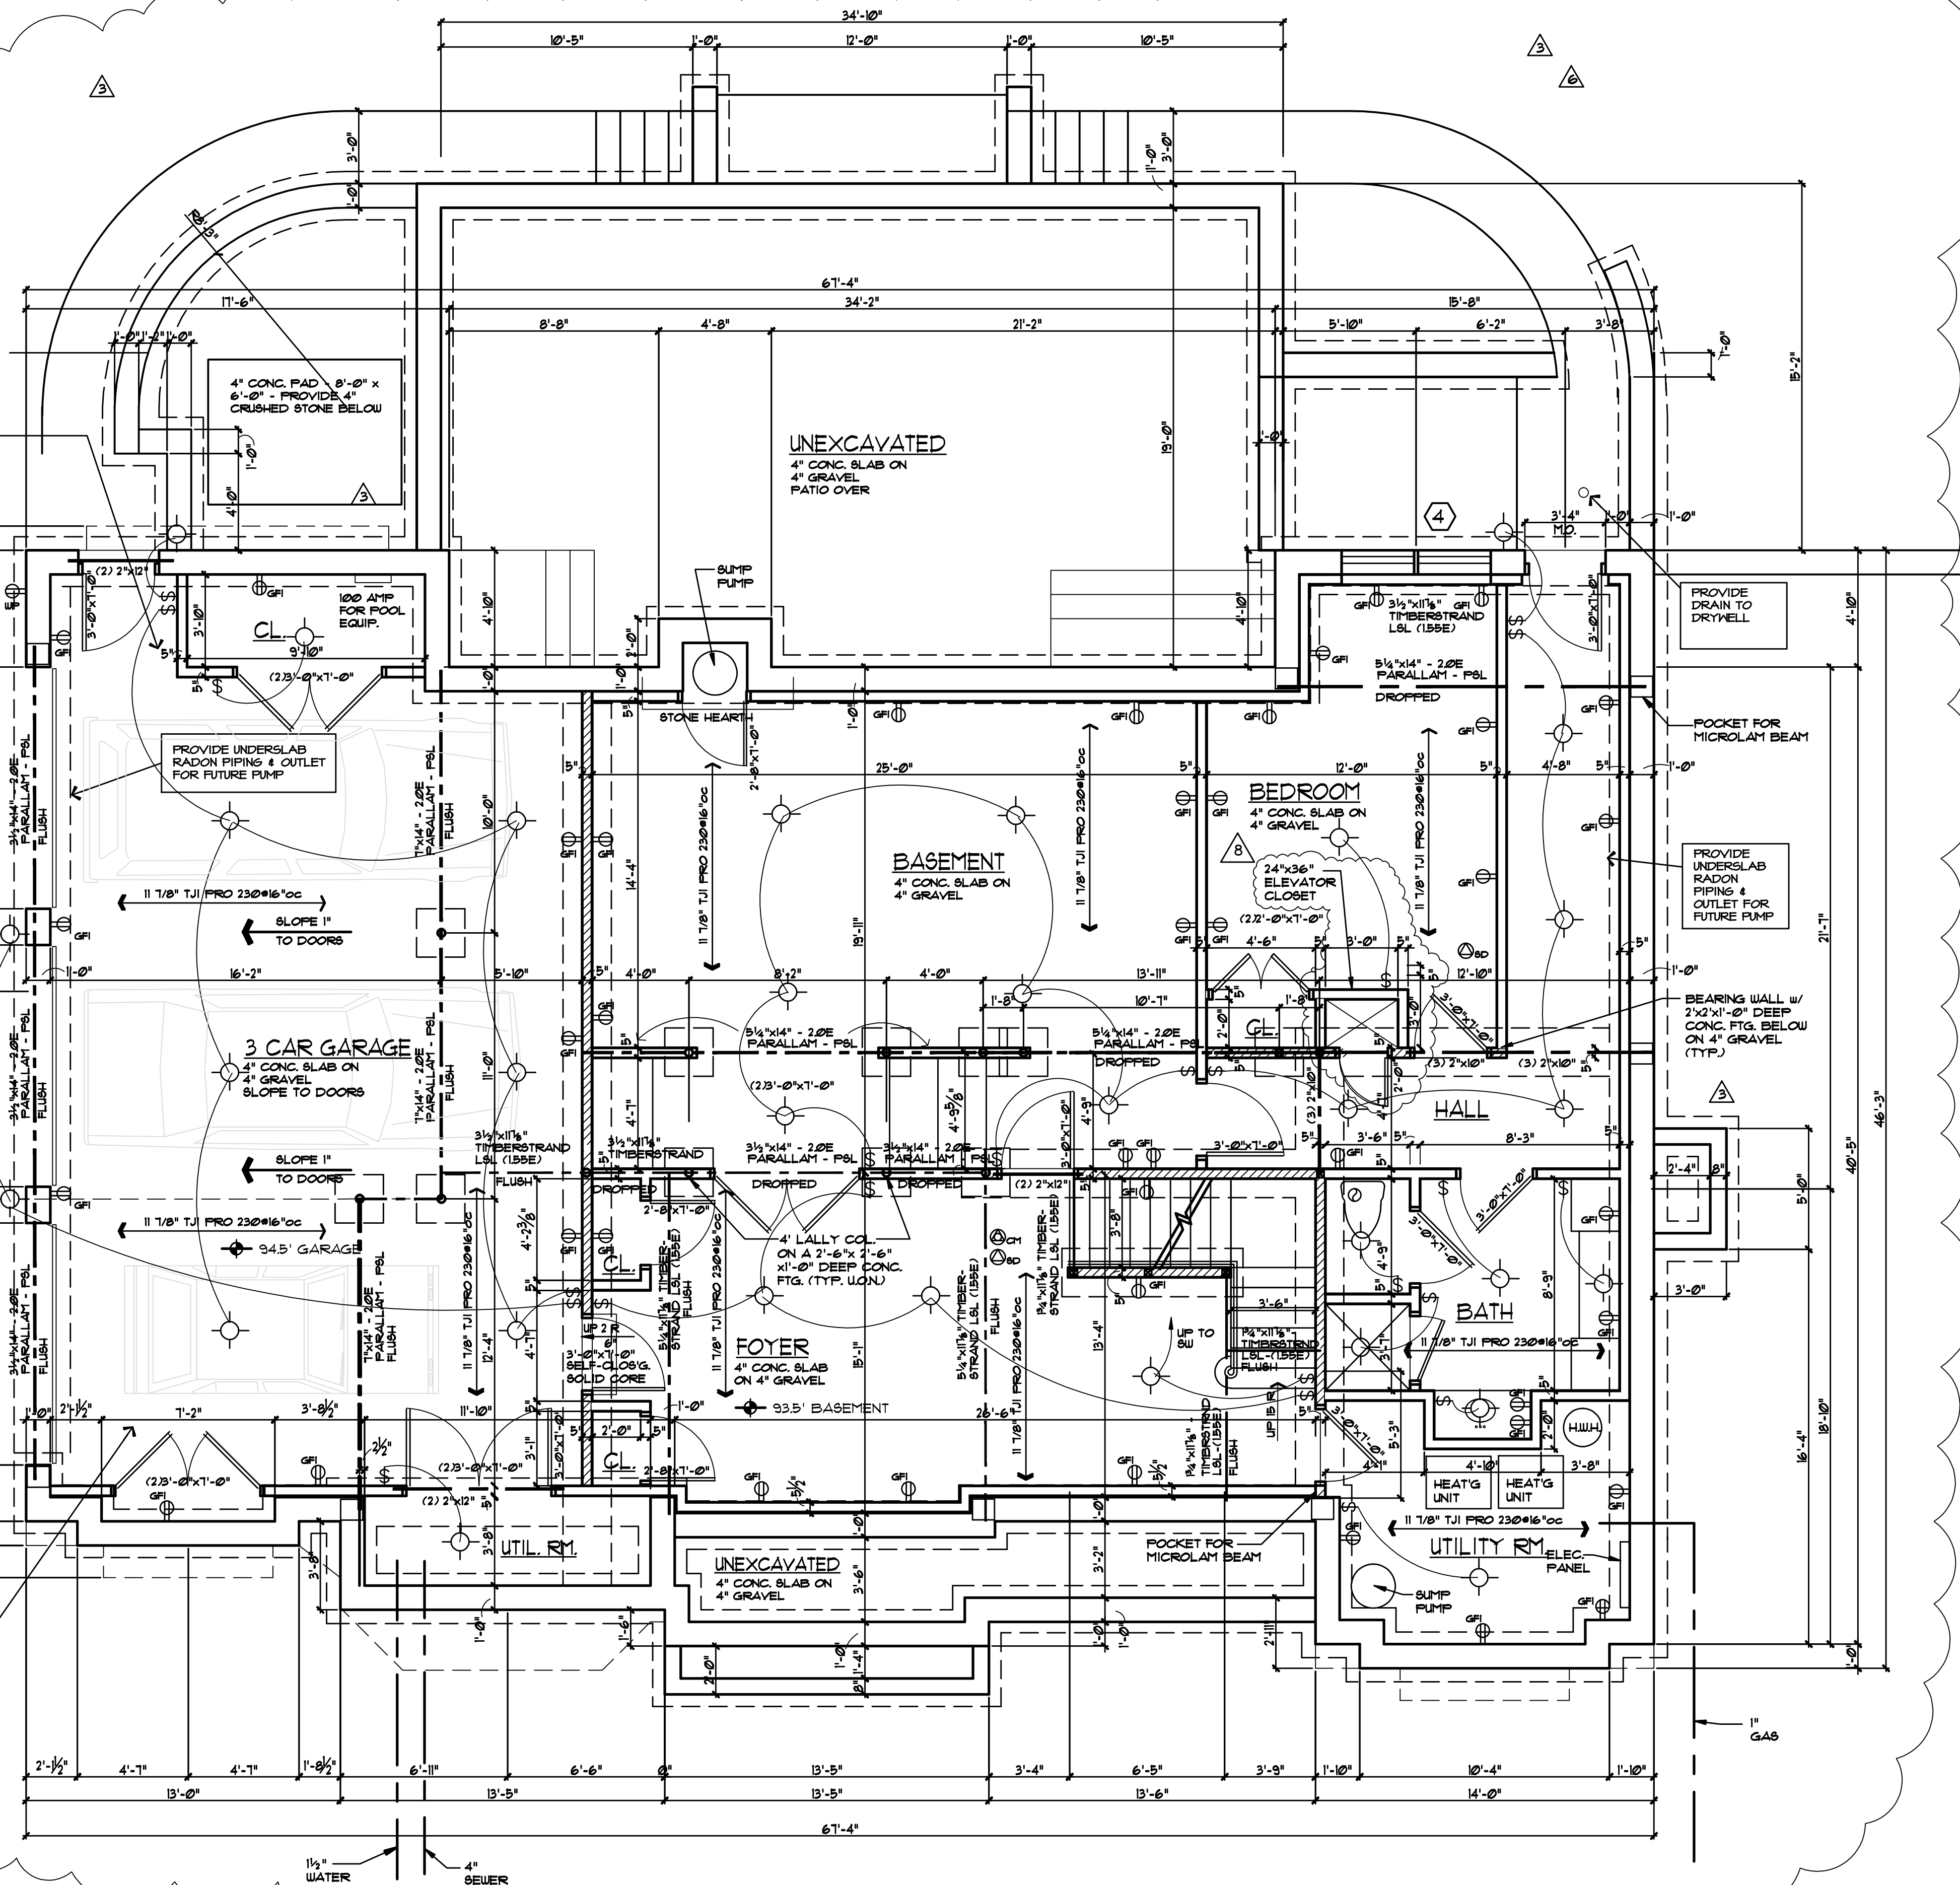

BASEMENT PLAN

SCALE: 1/4" = 1'-0"

WINDOW SCHEDULE

	MANUFACTURER/ CATALOG NO.	ROUGH OPENING	REMARKS
1	ANDERSEN WINDOWS 400 SERIES AWNING WINDOW 251	2'-4 1/8" w. x 1'-9" h.	
2	ANDERSEN WINDOWS 400 SERIES CASEMENT C26	4'-0 1/2" w. x 6'-0 3/8" h.	
3	ANDERSEN WINDOWS 400 SERIES-AFCW 21 OVER CASEMENT CW25 EGRESS	4'-9" w. x 6'-0 3/8" h.	
4	ANDERSEN WINDOWS 400 SERIES CASEMENT CW26 EGRESS	4'-9" w. x 6'-0 3/8" h.	
5	ANDERSEN WINDOWS 400 SERIES DOUBLEHUNG WDH 21052	3'-0 3/8" w. x 5'-4 1/8" h.	TEMP. GLASS OVER AT BATH
6	ANDERSEN WINDOWS 400 SERIES EGRESS DOUBLEHUNG WDH 21052	3'-0 3/8" w. x 5'-4 1/8" h.	
7	ANDERSEN WINDOWS 400 SERIES DOUBLEHUNG WDH 21052 - 2 W/TRANSOM CTR 5110 OVER	6'-3 5/16" w. x 6'-6 1/8" h.	
8	ANDERSEN WINDOWS 400 SERIES DOUBLEHUNG WDH 21052 - 2	6'-0 1/4" w. x 5'-4 1/8" h.	
9	ANDERSEN WINDOWS 400 SERIES CASEMENT CW26 EGRESS	4'-9" w. x 6'-0 3/8" h.	
10	ANDERSEN WINDOWS 400 SERIES-AFCW 21 OVER CASEMENT CW25 EGRESS	4'-9" w. x 1'-0 1/8" h. OVER	
11	ANDERSEN WINDOWS 400 SERIES CASEMENT CR24	2'-10 1/4" w. x 4'-0 1/2" h.	TEMP. GLASS OVER AT BATH
12	ANDERSEN WINDOWS 400 SERIES CASEMENT CR25	2'-10 1/4" w. x 5'-0 3/8" h.	
13	ANDERSEN WINDOWS 400 SERIES- FIXED ARCH AFCW 26	4'-9" w. x 5'-11 1/8" h.	
14	ANDERSEN WINDOWS 400 SERIES CASEMENT CW15 EGRESS	2'-4 1/8" w. x 5'-0 3/8" h.	
15	ANDERSEN WINDOWS 400 SERIES CASEMENT C25	4'-0 1/2" w. x 5'-0 3/8" h.	TEMP. GLASS OVER AT BATH
16	ANDERSEN WINDOWS 400 SERIES-AFCW 21 OVER CASEMENT CW25 EGRESS	4'-9" w. x 1'-0 1/8" h. OVER	
17	ANDERSEN WINDOWS 400 SERIES DOUBLEHUNG WDH 210410	3'-0 1/8" w. x 5'-0 1/8" h.	
18	ANDERSEN WINDOWS 400 SERIES DOUBLEHUNG WDH 210410 - 2	6'-0" w. x 5'-0 1/8" h.	TEMP. GLASS OVER TUBS
19	ANDERSEN WINDOWS 400 SERIES-AFCW 21 OVER CASEMENT CW25 EGRESS	4'-9" w. x 6'-0 3/8" h. 4'-9" w. x 1'-0 1/8" h. OVER	
20	ANDERSEN WINDOWS 400 SERIES ARCH WINDOW AFCW 21	4'-9" x 1'-0" h.	AT ROOF - FRONT

NOTE: PROVIDE TEMPERED GLAZING AT ALL BATHROOM WINDOWS, INCLUDING OVER TUBS AND ALL BATHROOM FIXTURES.

1 6-2-10 MISCELLANEOUS REVISIONS
6-24-09 ISSUED FOR PERMIT

HEINTZ & FIORE • LLC
ARCHITECTS • AIA
87 woodland road
short hills • new jersey • 07078
973-467-1240 fax 973-376-0963

BRONSTEIN RESIDENCE
5 RICHARD DRIVE
SHORT HILLS, NJ

drawing title:
BASEMENT PLAN
ROBERT B. HEINTZ • AIA
architect: NJ - C 4352
DONALD R. FIORE • AIA
architect: NJ - AI 10410
job no.: 2916 scale: AS NOTED
date: 6-24-09 drawing by: JSK
drawing:
A-1

- 8 10-14-10 ADDED DUMBWAITER INFO
- 7 9-28-10 MODIFIED STRUCTURAL INFO, BASEMENT INTERIOR LAYOUT
- 6 9-16-10 MODIFIED DRIVE, WALKS, LOT COVERAGE
- 5 7-20-10 MISC. REVISIONS PER OWNER CORR. WALL, FRAMING, ETC.
- 4 6-24-10 MISC. REVISIONS PER OWNER BASEMENT, FRAMING, ETC.
- 3 6-15-10 MISC. REVISIONS PER OWNER PATIO, FRAMING, ETC.
- 2 6-7-10 MISCELLANEOUS REVISIONS PER OWNER - BASEMENT