



LEFT SIDE ELEVATION

SCALE : 1/4" = 1'-0"

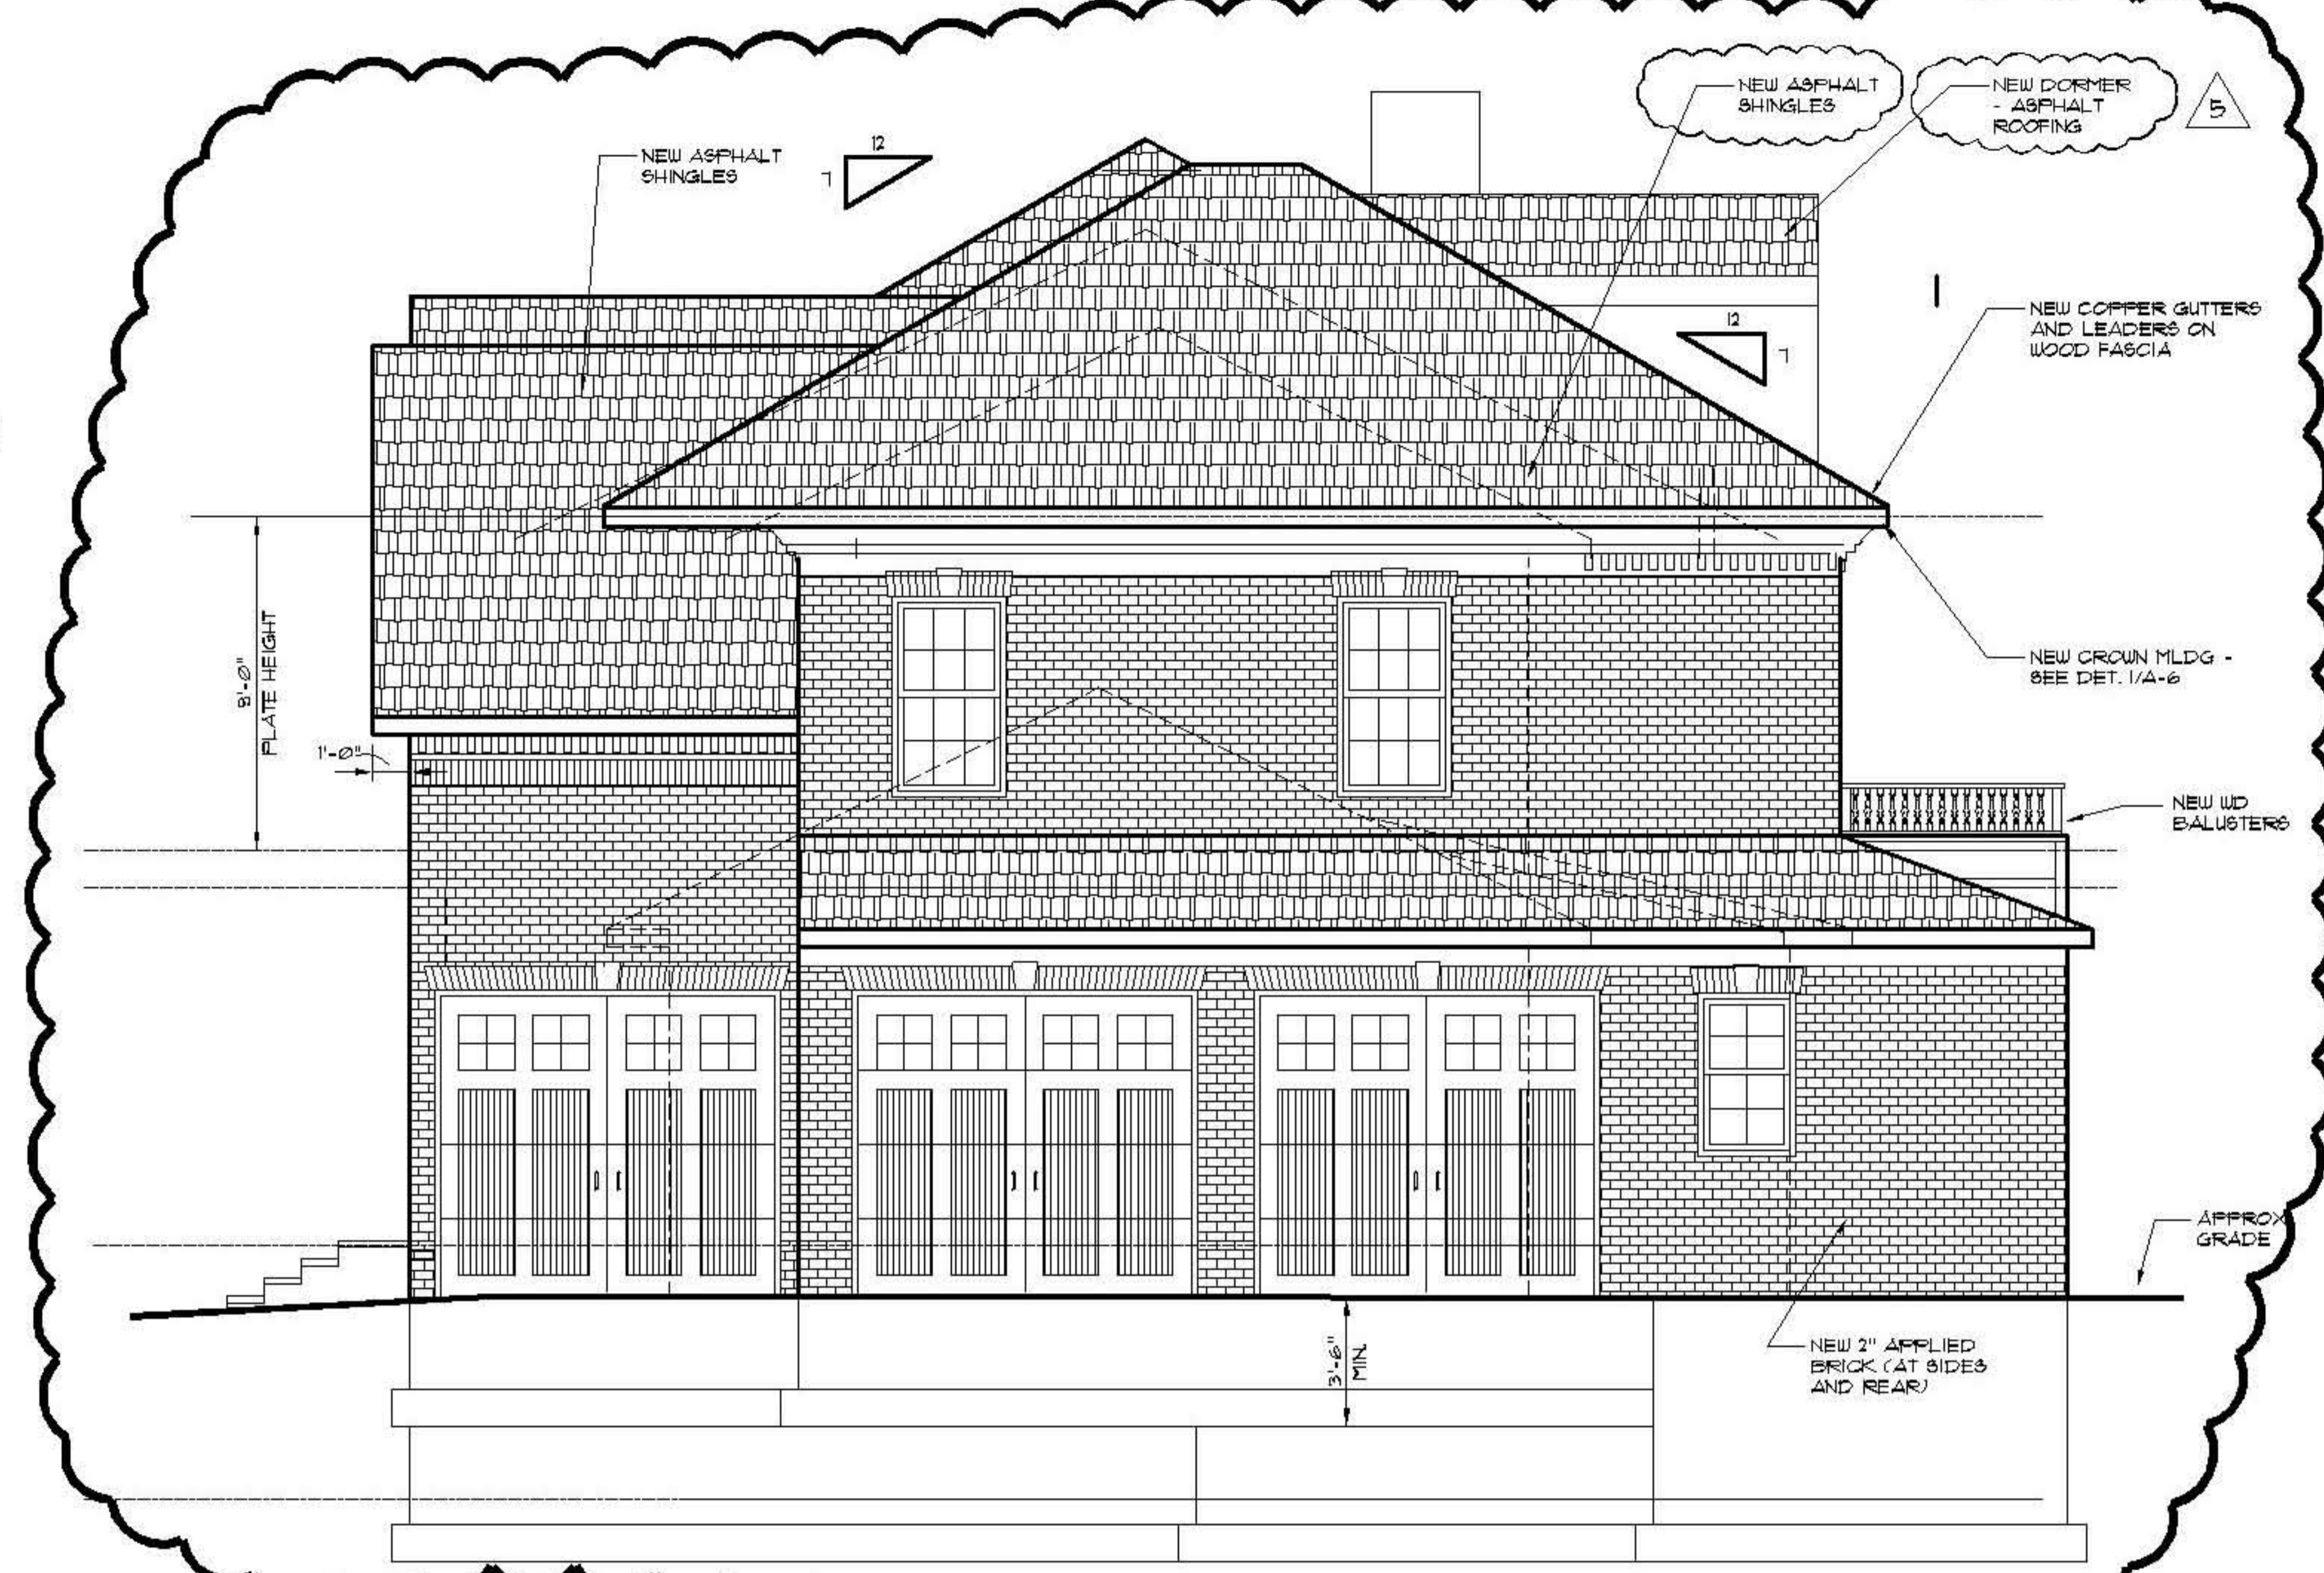

RIGHT SIDE ELEVATION


SCALE : 1/4" = 1'-0"

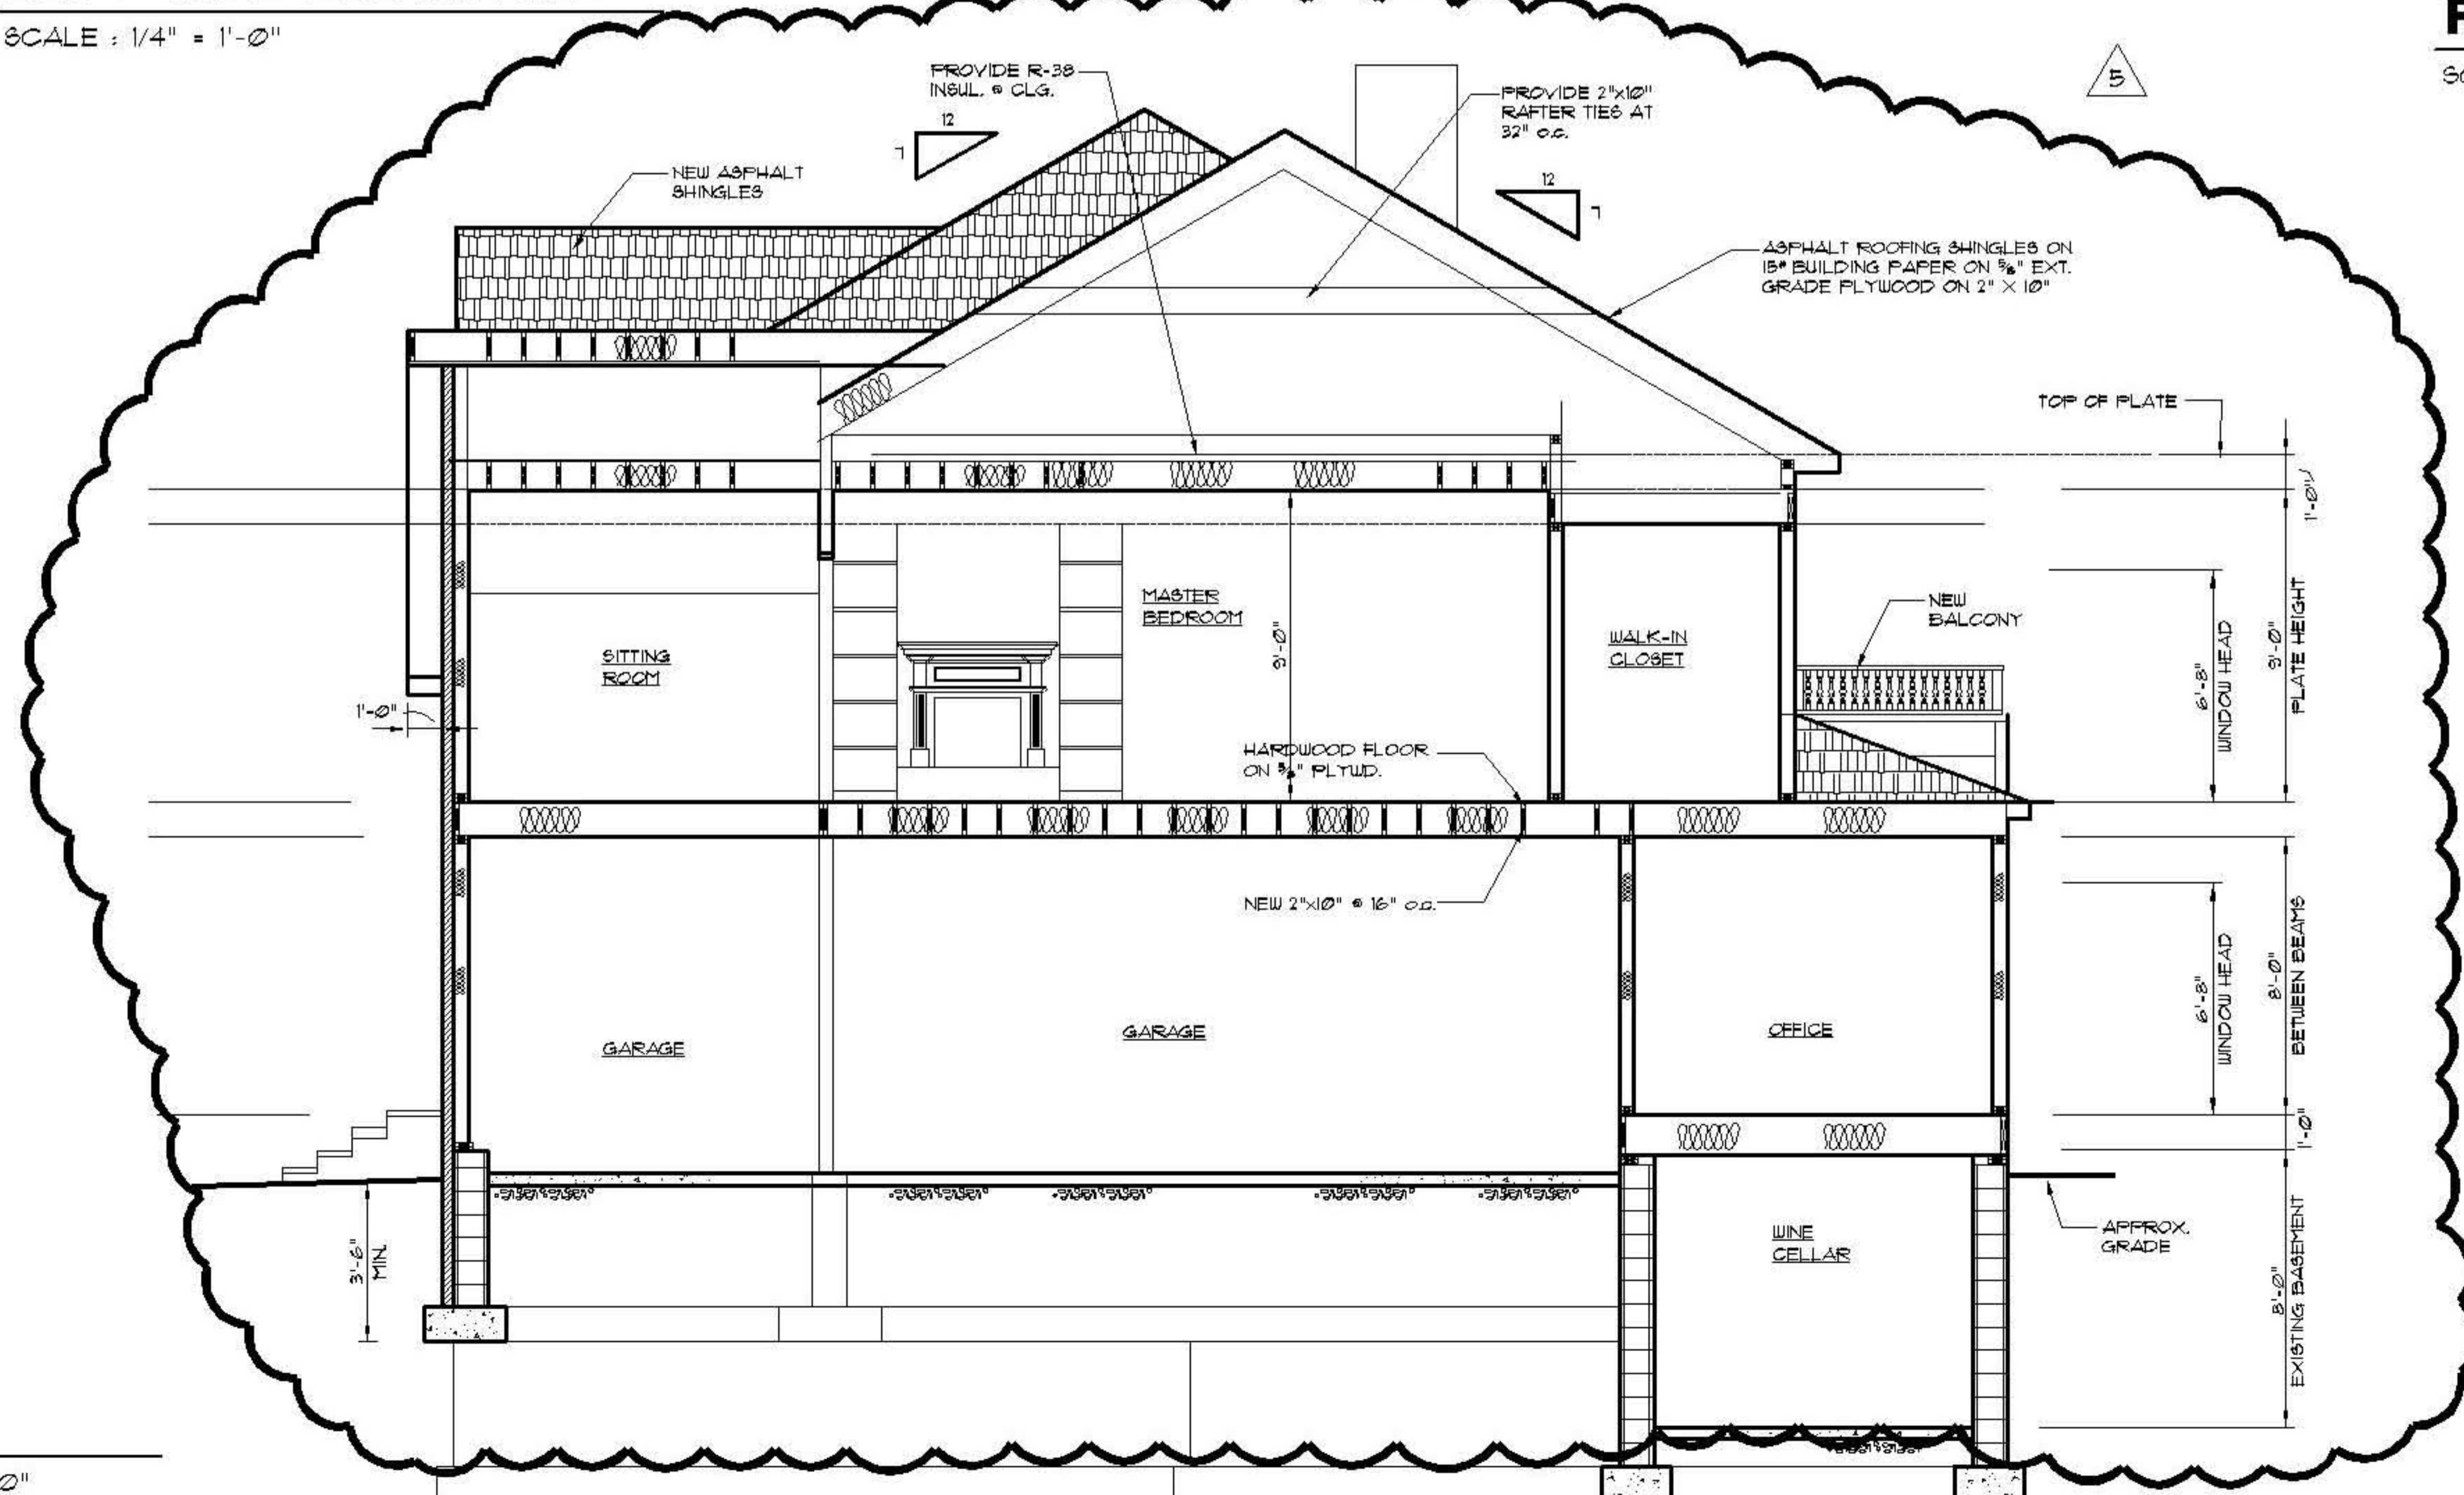

SECTION A-A
SCALE : 1/4" = 1'-0"

BRICK / APPLIED BRICK NOTES

- 1) PROVIDE 4" BRICK VENEER ON FRONT - STYLE AS SELECTED BY OWNER.
- 2) PROVIDE 2" APPLIED BRICK ON SIDES AND REAR - STYLE TO MATCH FRONT AS SELECTED BY OWNER.
- 3) FOR 2" APPLIED BRICK ON SIDES AND REAR - PREPARE SURFACE AS RECOMMENDED BY MANUFACTURER.
- 4) SUBMIT SAMPLES OF 2" APPLIED BRICK ON SIDES AND REAR - INSTALLATION SUBJECT TO APPROVAL BY ARCHITECT AND OWNER PRIOR TO INSTALLATION.

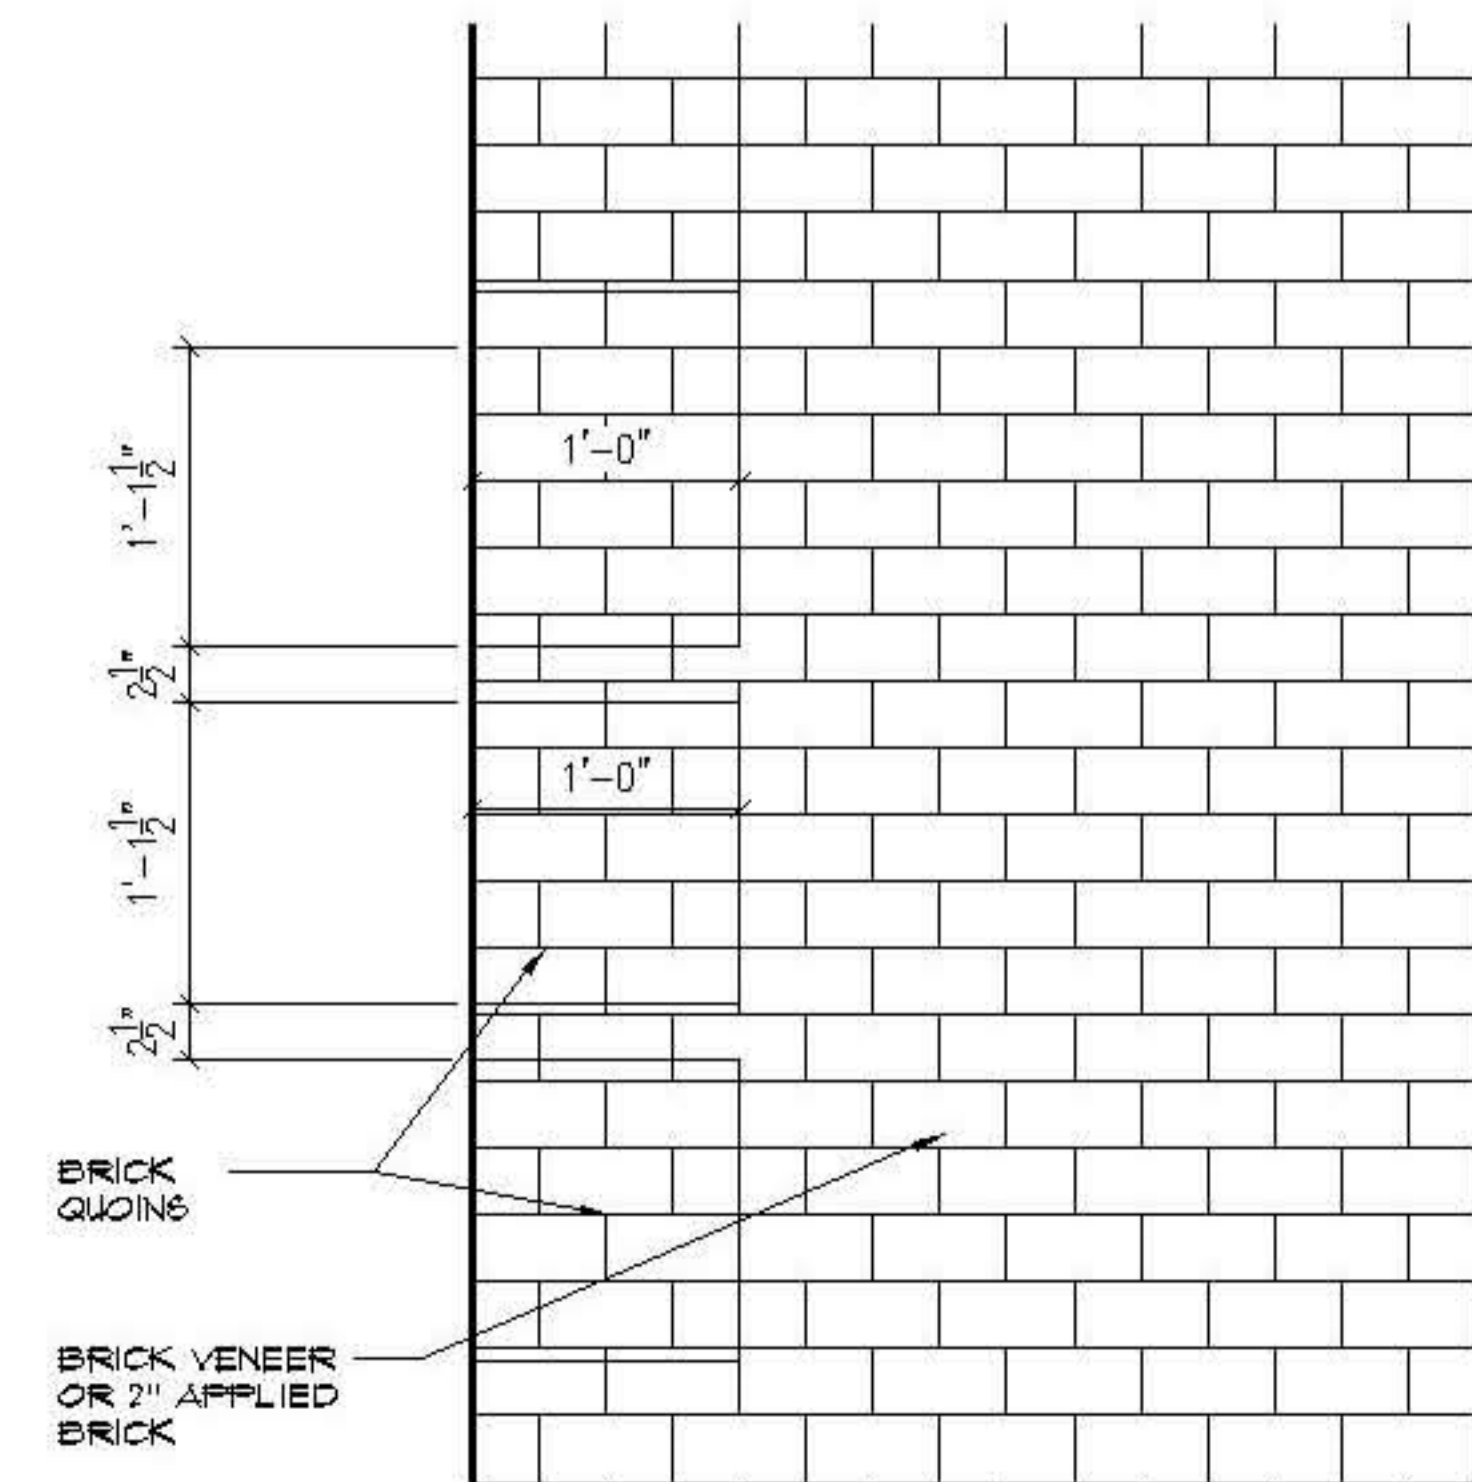

1
A-4 **DETAIL** BRICK QUOIN
SCALE : 1" = 1'-0"

03/20/07	MISC. REVISIONS PER OWNER
03/03/07	MISC. REVISIONS PER OWNER
01/29/07	MISC. REVISIONS PER OWNER
12/18/06	MISC. REVISIONS PER OWNER
12/15/06	PROJECT BROKEN INTO PHASE 1 & 2

NO	DATE	REVISIONS
----	------	-----------

PROPOSED ALTERATIONS FOR
DR. & MRS. SOUHEL & MARA NAJjar
9 TROY LANE
SHORT HILLS, N.J. 07078

SIDE ELEVATIONS



**JAMES S. KARAS,
ARCHITECT**
27 BRIAR HILLS CIRCLE
SPRINGFIELD, N.J. 07081
TEL. 973 - 467 - 9340
FAX 973 - 467 - 9363

DATE	JOB NO.
JUNE 20, 2006	05-0115
SCALE	DRWN. BY
AS NOTED	J.K.

A-4