


40 SPENSER DRIVE
RIGHT ELEVATION
 $\frac{1}{8}'' = 1'$

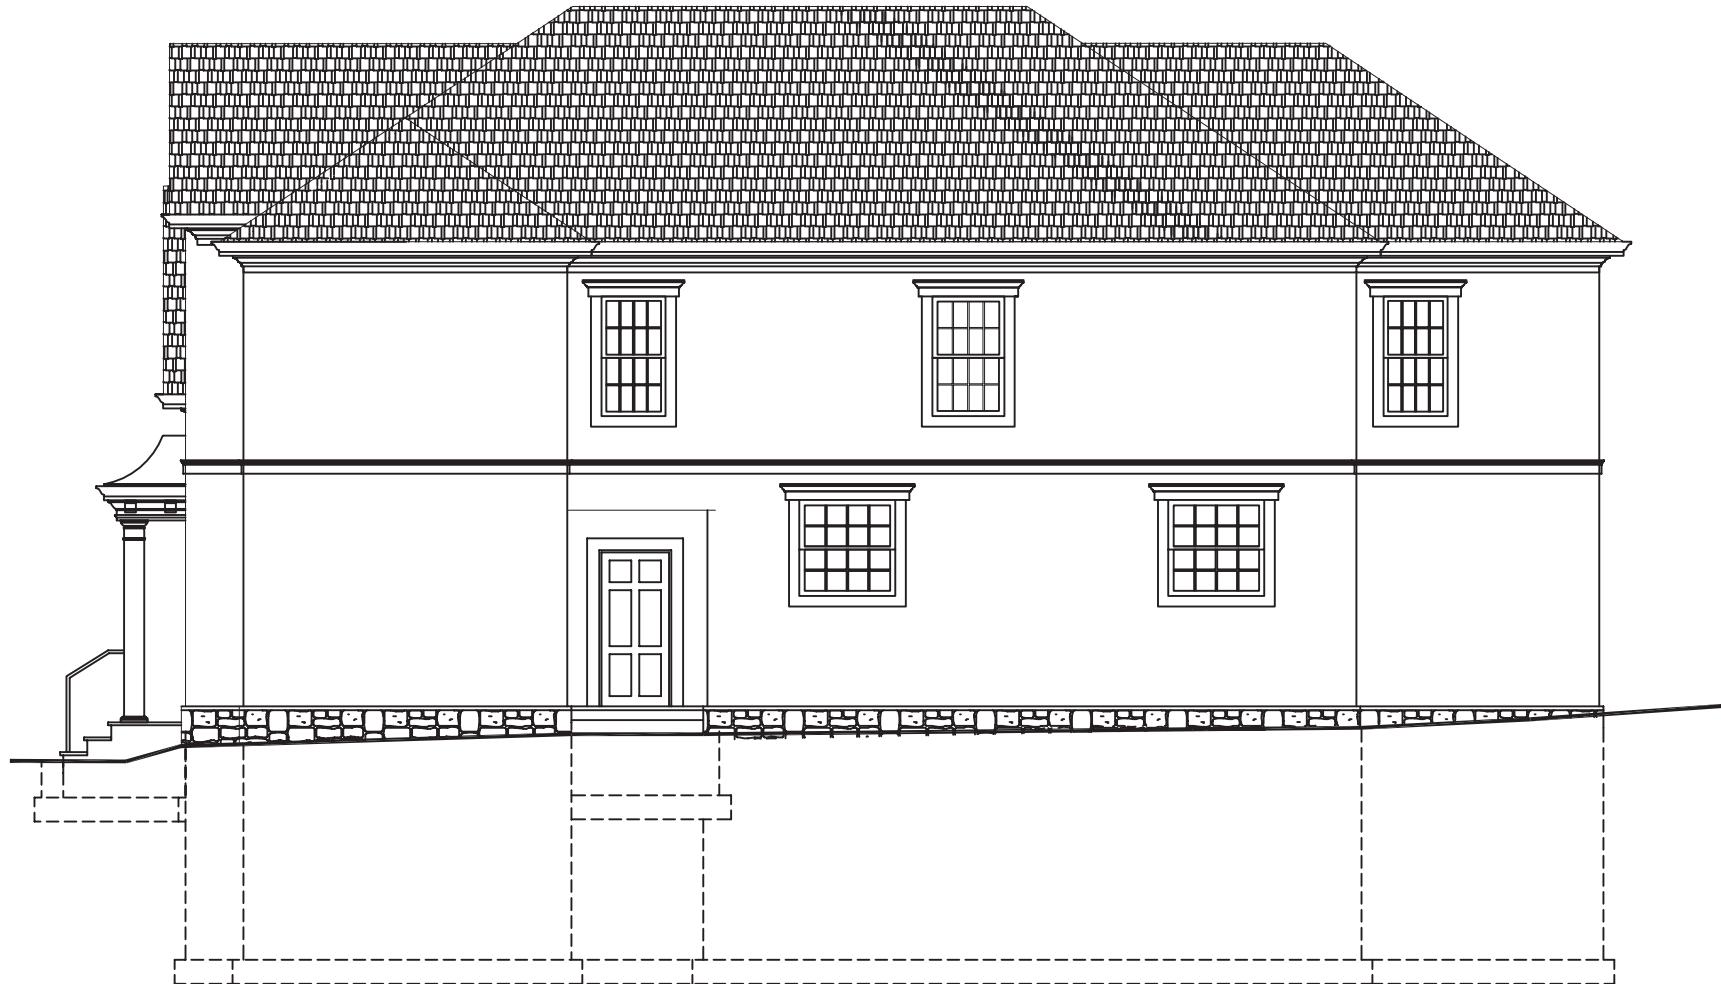

BUILDMENTOR INC.
EMILIE LAFORGE
JUNE 26, 2015