


40 SPENSER DRIVE
BASEMENT FLOOR

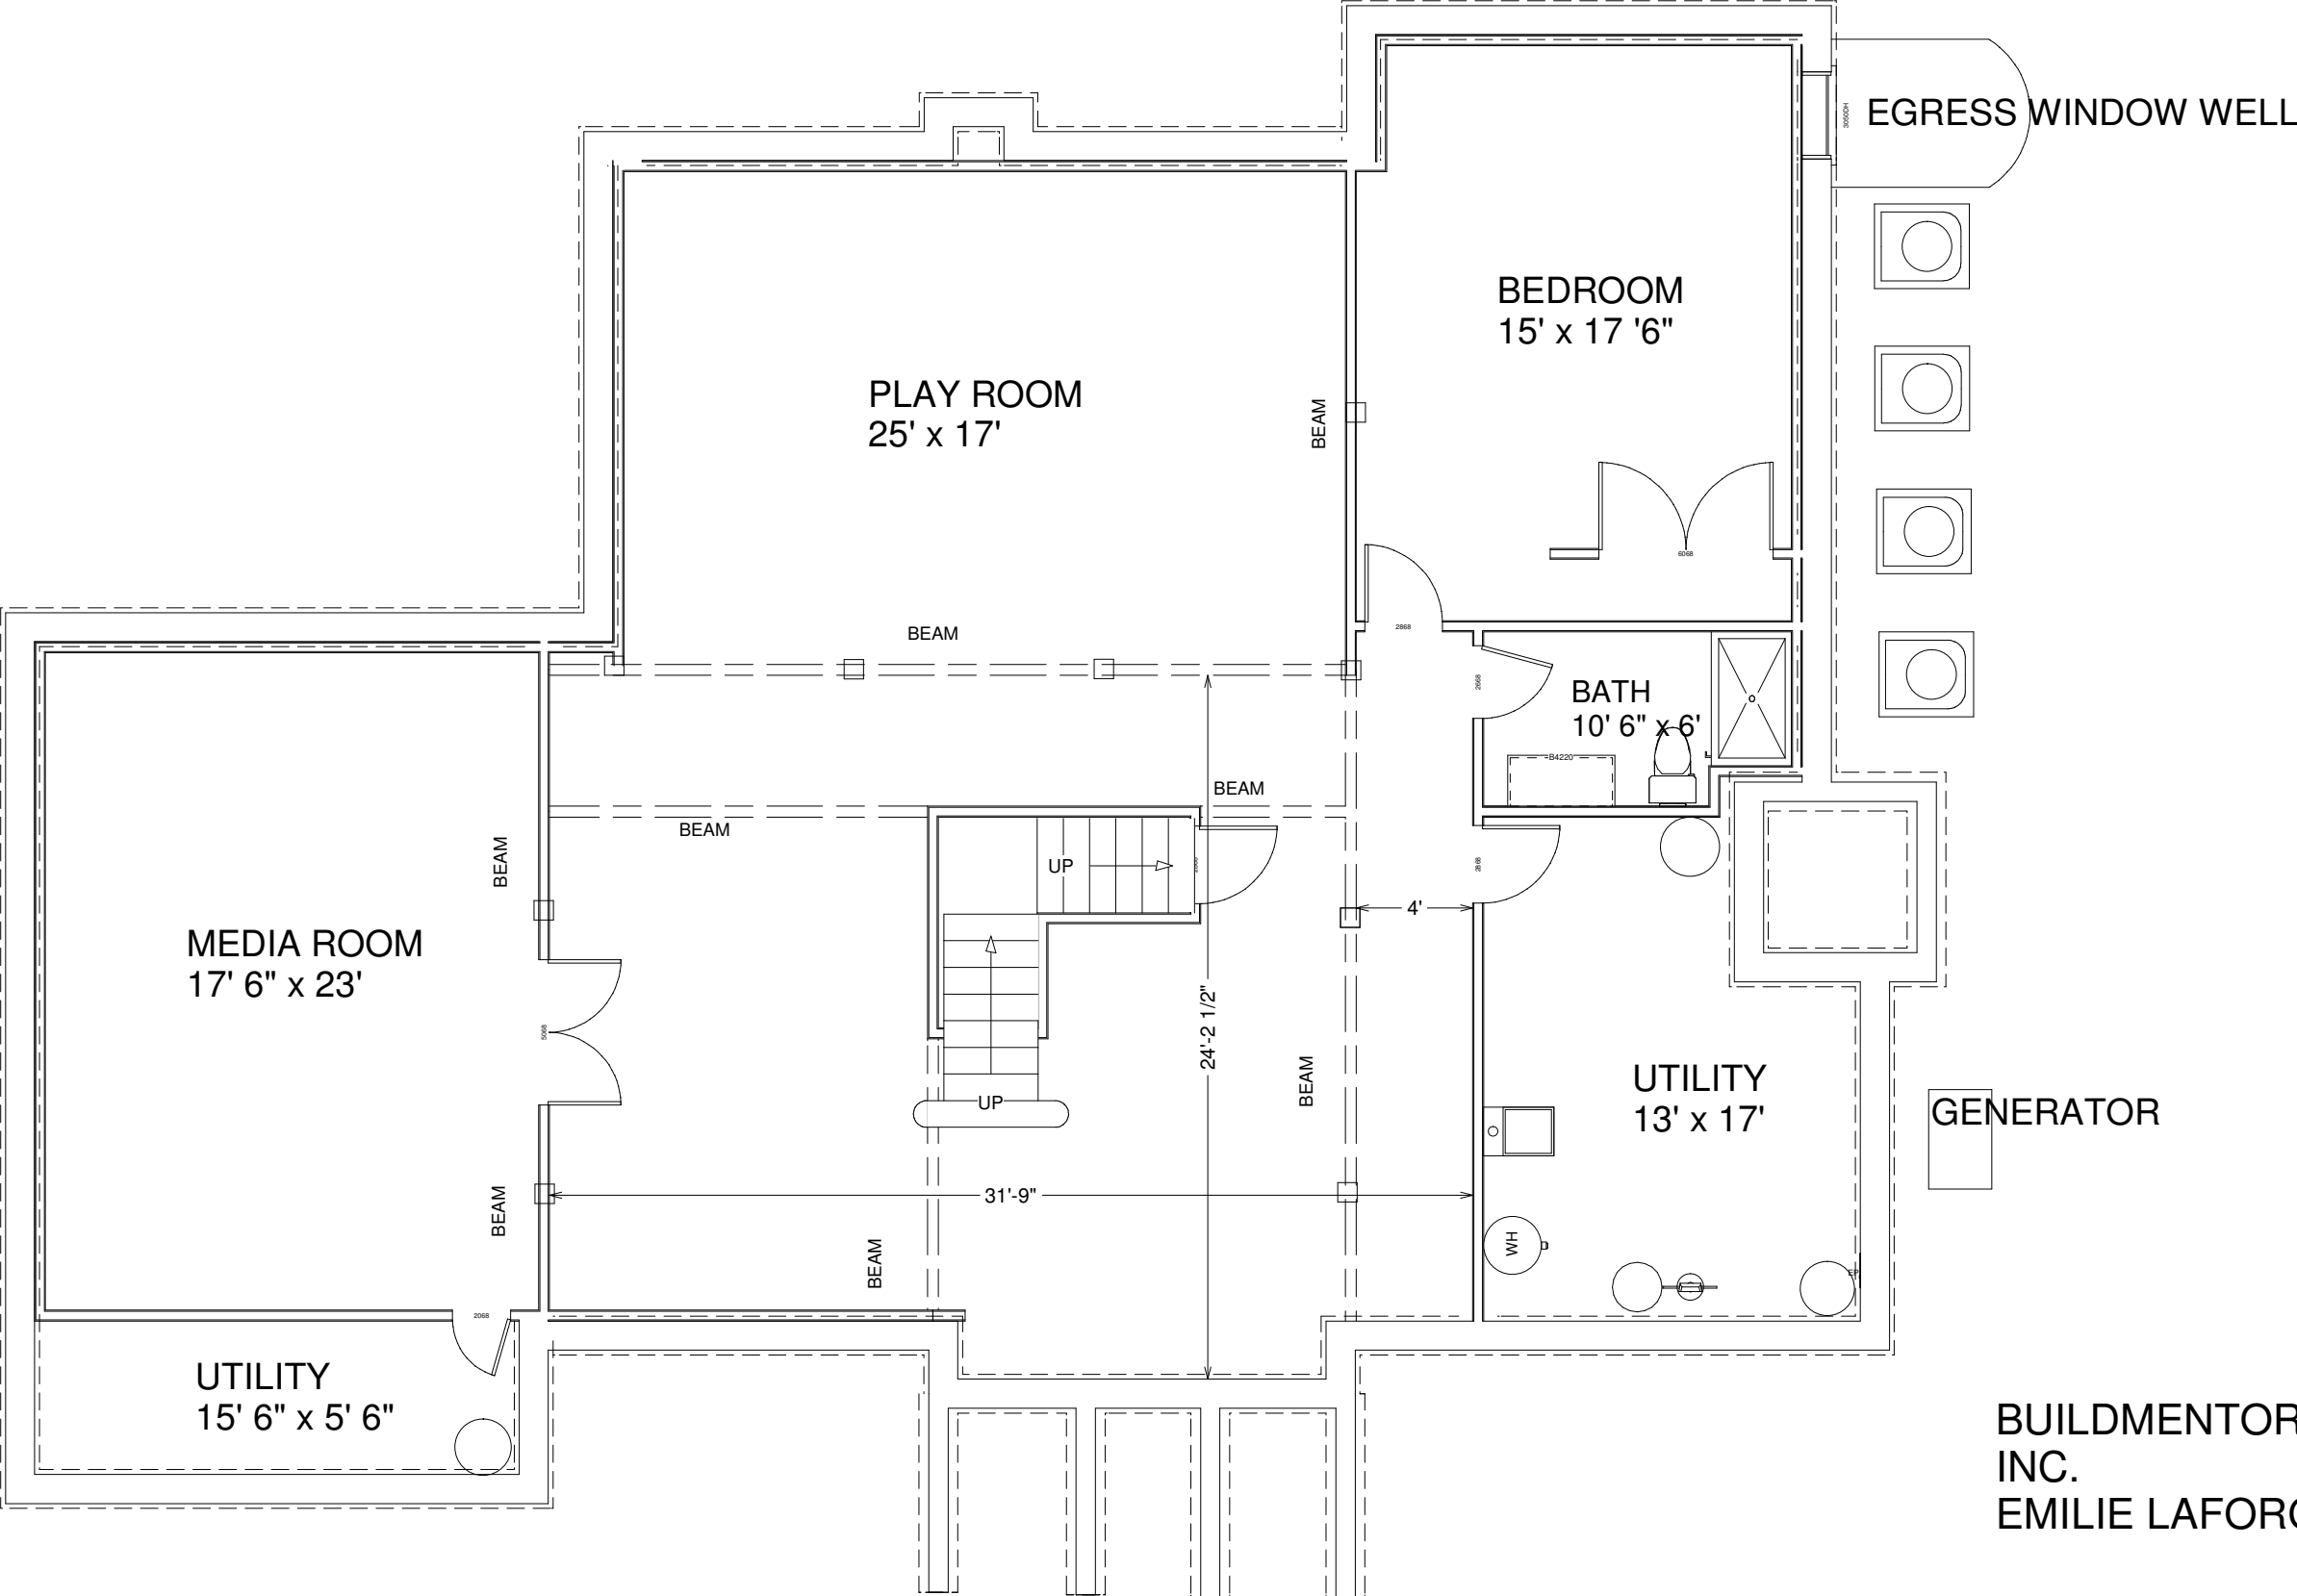

BUILDMENTOR
INC.
EMILIE LAFORGE