


40 SPENSER DRIVE
FIRST FLOOR PLAN

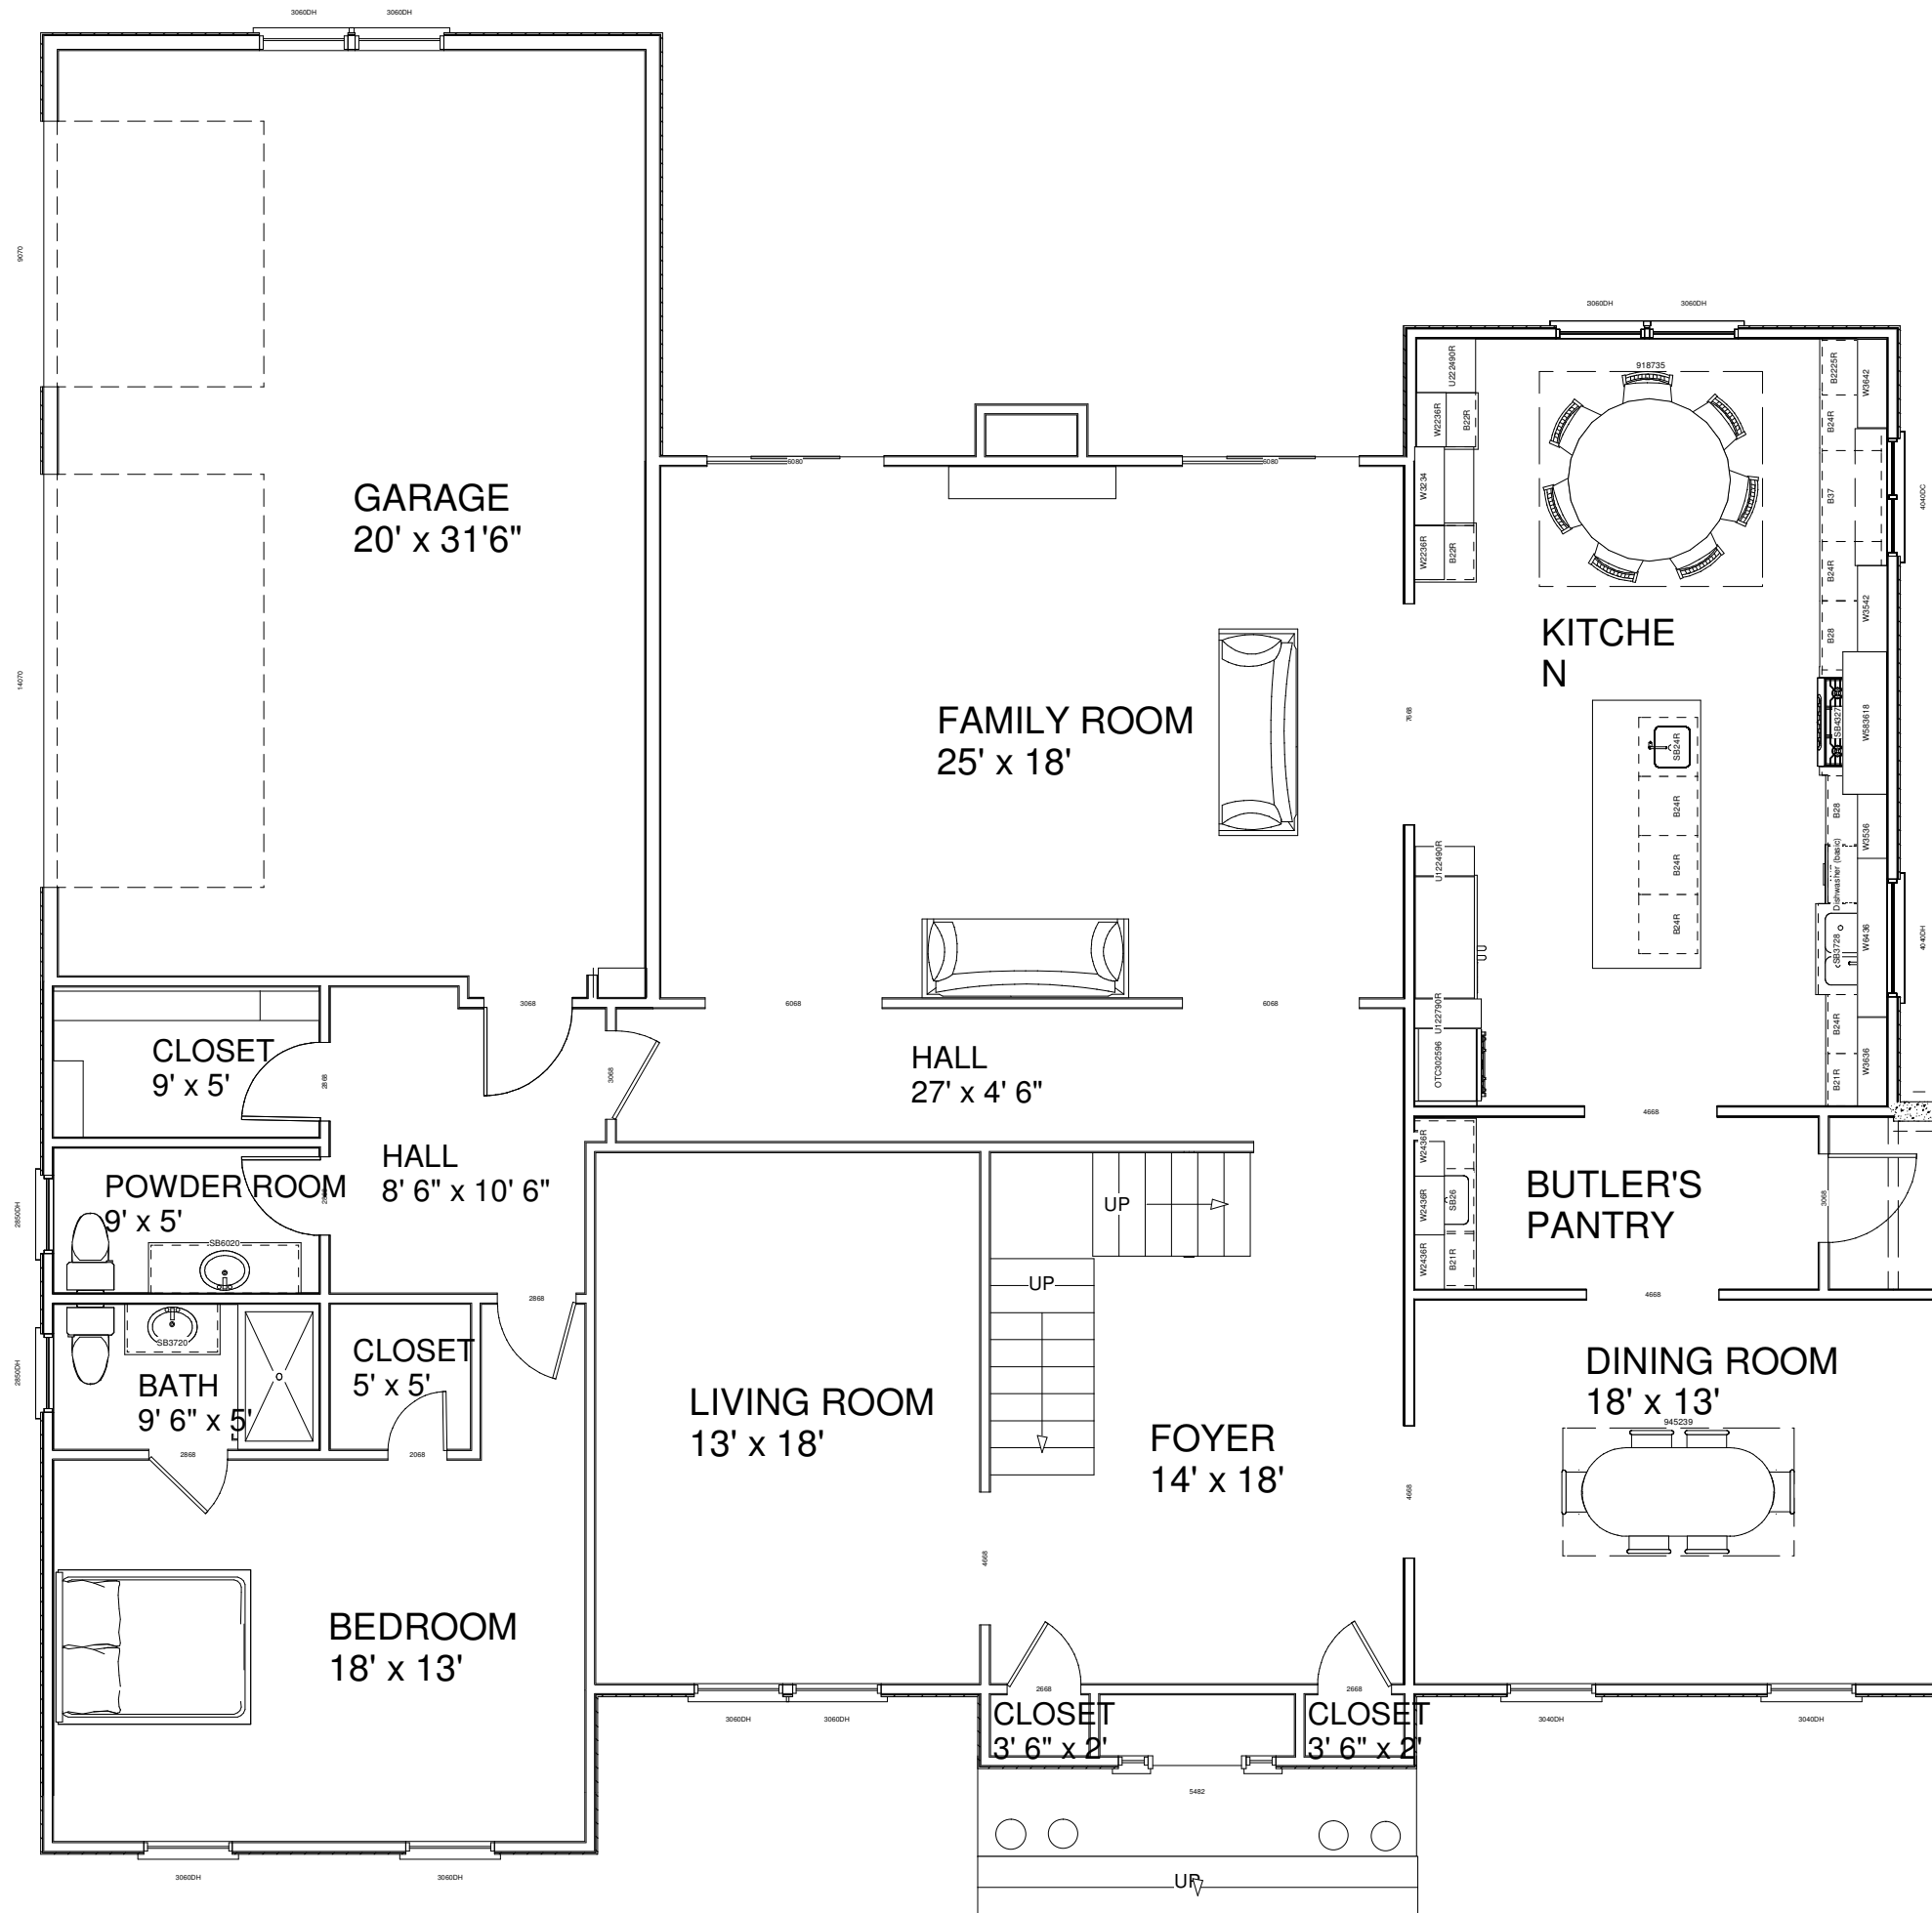

BUILDMENTOR INC.
EMILIE LAFORGE
JUNE 30, 2015