


69 TENNYSON DR  
SHORT HILLS, NJ  
BUILDMENTOR INC.

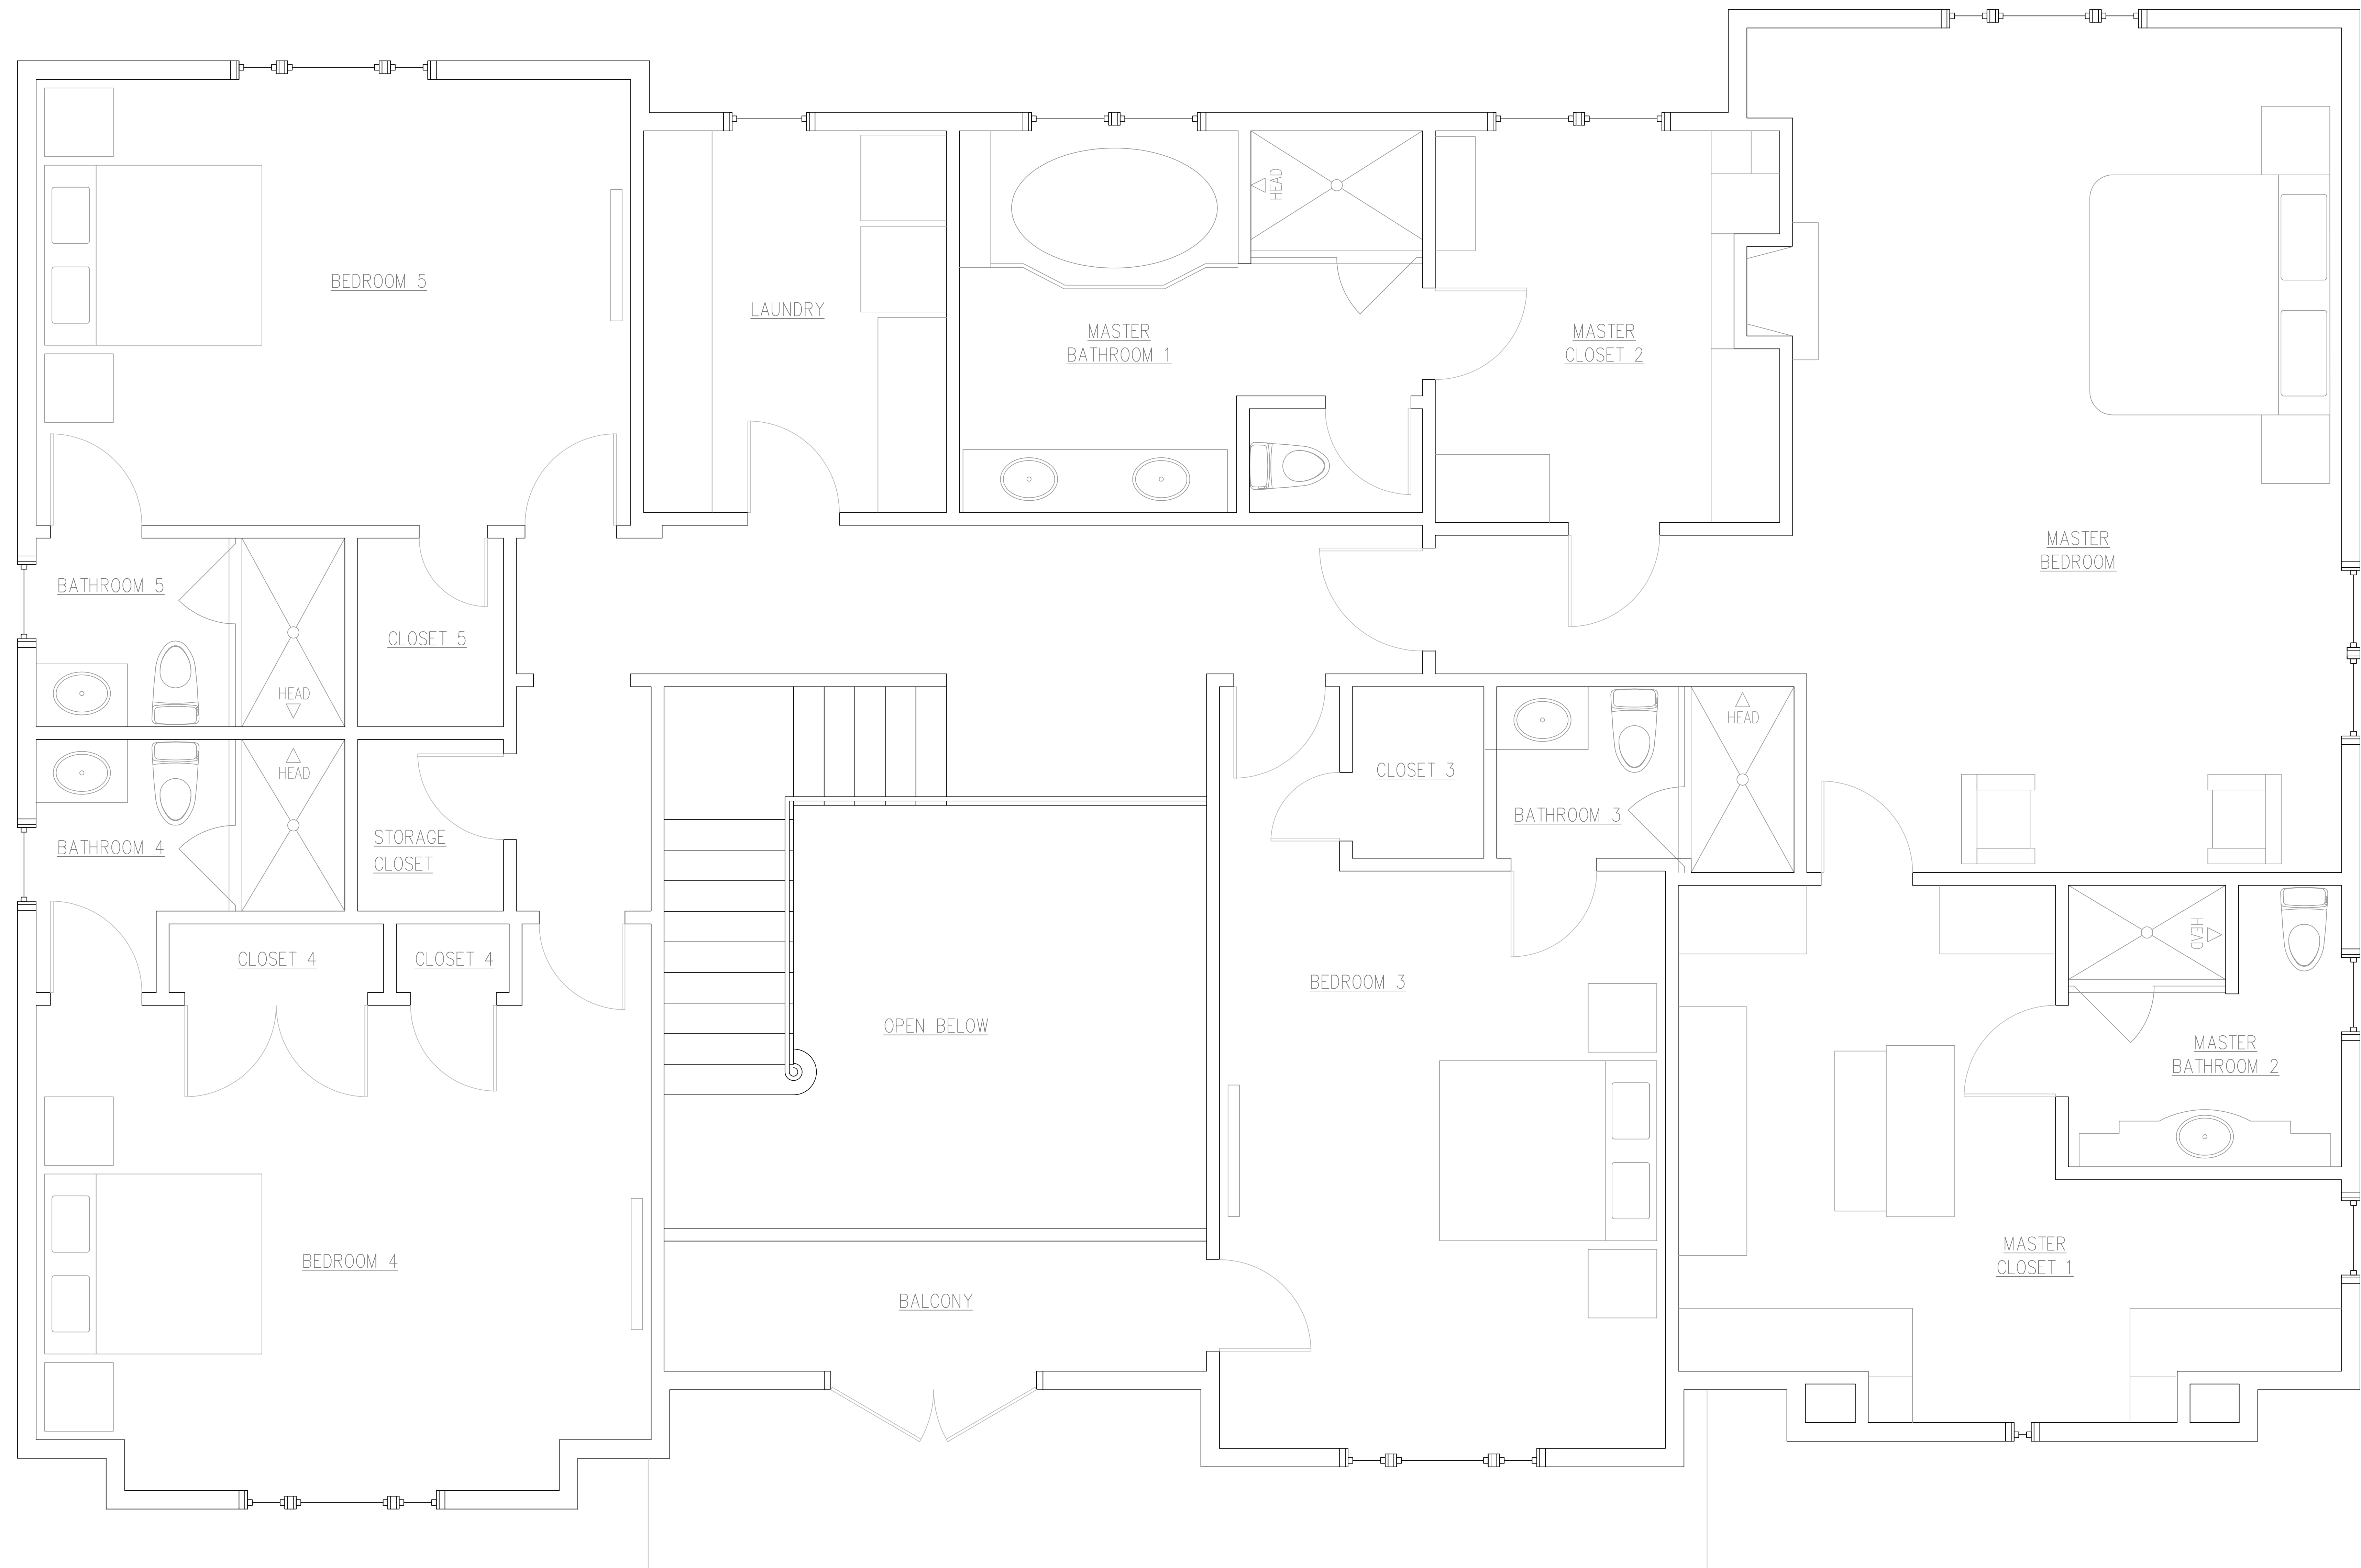

SECOND PLAN